

algemene afsluiting

weide-afsluiting (prikkeldraad)

haag

vaste bodem


gebouw

muur

straatnaam

beginpunt begroeiing

slibbodem

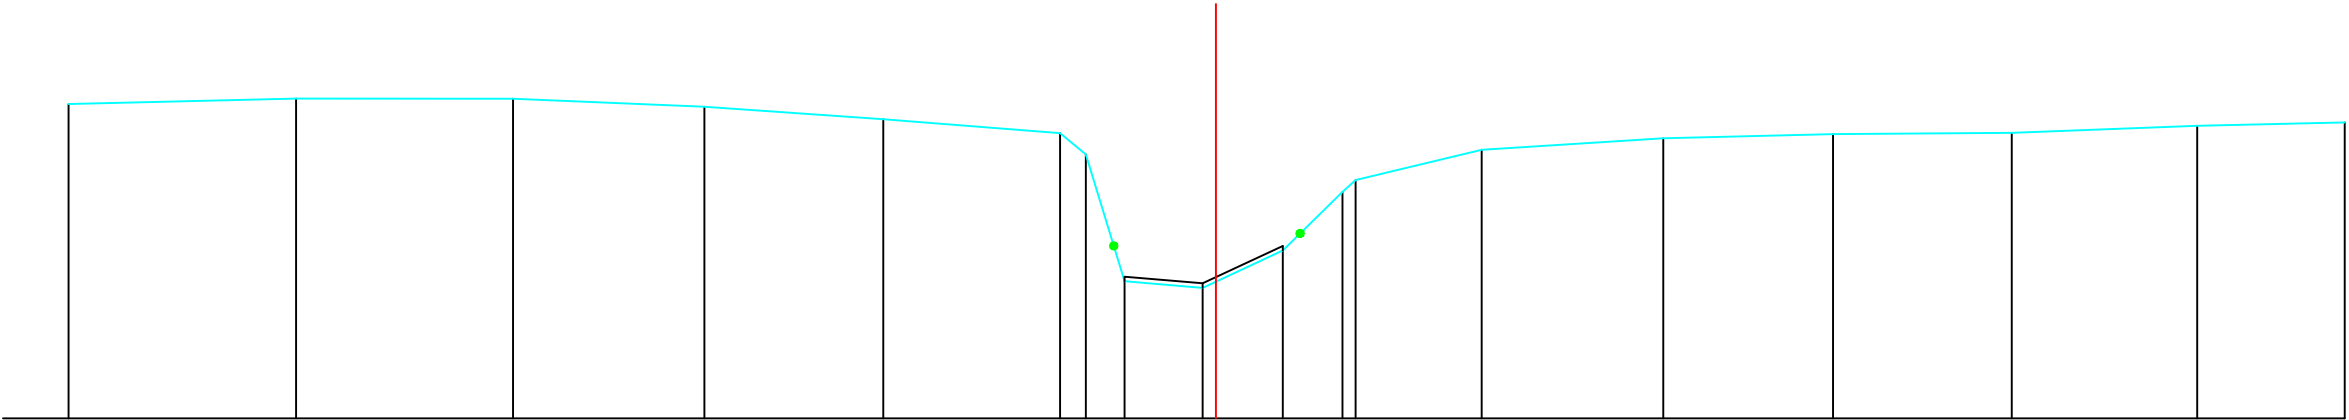

TERREINHOOGTES (m)		39.16	39.23	39.23	38.76	38.96	38.77	38.49	36.81	36.73	37.22	38.00	38.15	38.55	38.70	38.76	38.78	38.87	38.91
SLIBBODEM (m)								36.87	36.79	37.28									
TUSSENAFSTANDEN (m)		3.01	2.87	2.53	2.37	2.34	0.34	0.51	1.03	1.06	0.79	0.17	1.67	2.40	2.25	2.36	2.45	1.95	
GECUM. AFSTANDEN (m)		-15.18	-12.17	-9.30	-6.77	-4.40	-2.06	-1.72	-1.21	-0.18	0.00	0.88	1.67	1.85	3.51	5.92	8.16	10.53	12.98
																			14.93

Gemeente Asse

B6002

Grote Molenbeek

VHAG: 6

Locatie atlaspunt (LB72): X-coördinaat: 141129,0756 Y-coördinaat: 178933,271

DWARSPROFIELPLAN

Atlaspunt - 772
Datum opmeting: 2001-10-18
Schaal: 1/100

