


LEGENDE

algemene afsluiting weide-afsluiting (prikkeldraad) haag vaste bodem	gebouw muur Pad straatnaam beginpunt begroeiing slibbodem
--	--

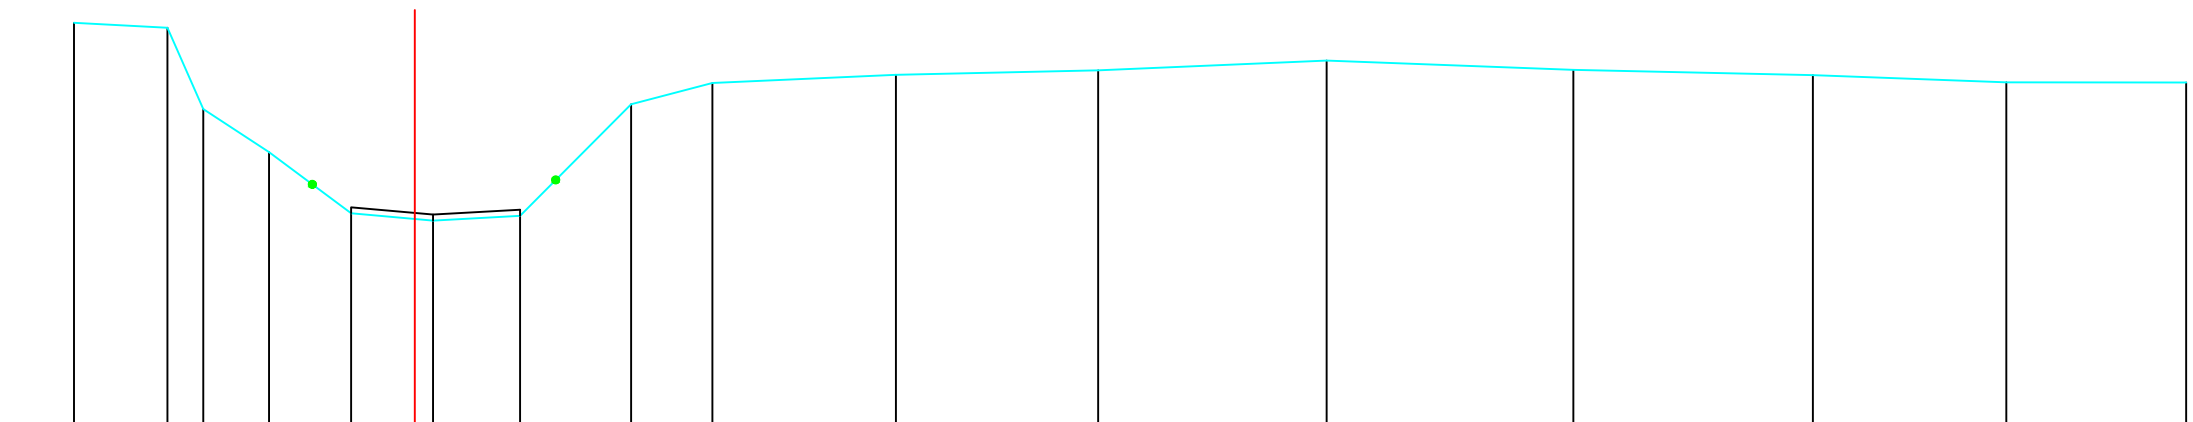

39.52	39.52	39.62	39.69	39.81	39.68	39.62	39.51	39.23	37.76	37.70	37.79	38.60	39.17	40.24	40.31	TERREINHOOGTES (m)
																SLIBBODEM (m)
	2.38	2.56	3.17	3.27	3.02	2.68	2.43	1.07	1.47	1.15	1.08	1.09	0.87	0.47	1.24	TUSSENAFSTANDEN (m)
23.43	21.05	18.49	15.33	12.06	9.04	6.36	3.94	2.86	1.39	0.24	0.00	-1.93	-2.80	-3.27	-4.51	GECUM. AFSTANDEN (m)

B6002 Grote Molenbeek

Atlaspunt - 777
Datum opmeting: 2001-10-18
Schaal: 1/100

