


algemene afsluiting
 weide-afsluiting (prikkel draad)
 haag
 vaste bodem
 gebouw
 muur
 straatnaam
 beginpunt begroeiing
 slibbodem

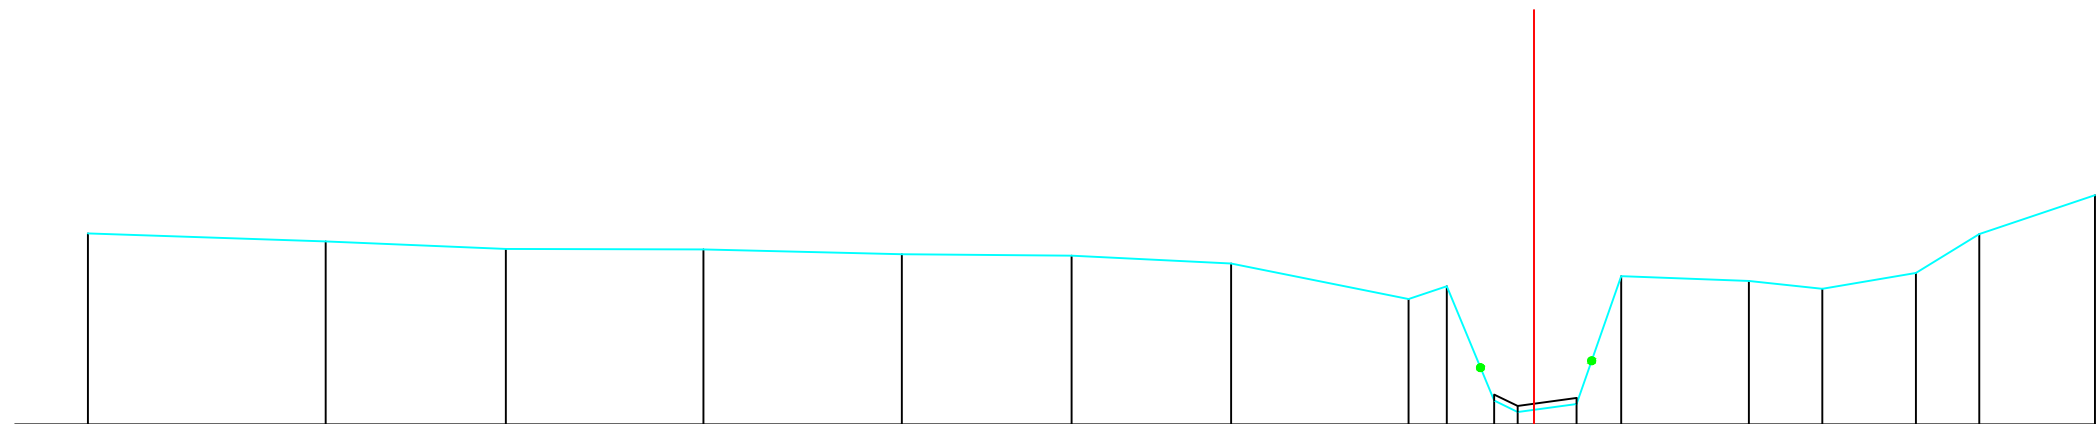

TERREINHOOGTES (m)	47.52	47.42	47.32	47.31	47.25	47.23	47.13	46.66	46.83	45.16 45.31	45.24 45.39	45.27	46.96	46.90	46.79	47.00	47.52	48.03
SLIBBODEM (m)																		
TUSSENAFSTANDEN (m)	3.14	2.38	2.61	2.62	2.25	2.11	2.35	0.51	0.63	0.31	0.78	0.59	1.69	0.97	1.24	0.84	1.53	
GECUM. AFSTANDEN (m)	-19.13	-15.99	-13.60	-10.99	-8.36	-6.12	-4.01	-1.66	-1.15	-0.53	0.00 -0.22	0.56	1.15	2.84	3.81	5.05	5.89	7.42

B6002 Grote Molenbeek

Atlaspunt - 800
 Datum opmeting: 2001-10-18
 Schaal: 1/100

