


algemene afsluiting
 weide-afsluiting (prikkeldraad)
 haag
 vaste bodem
 slibbodem
 gebouw
 muur
 pad
 straatnaam
 beginpunt begroeiing

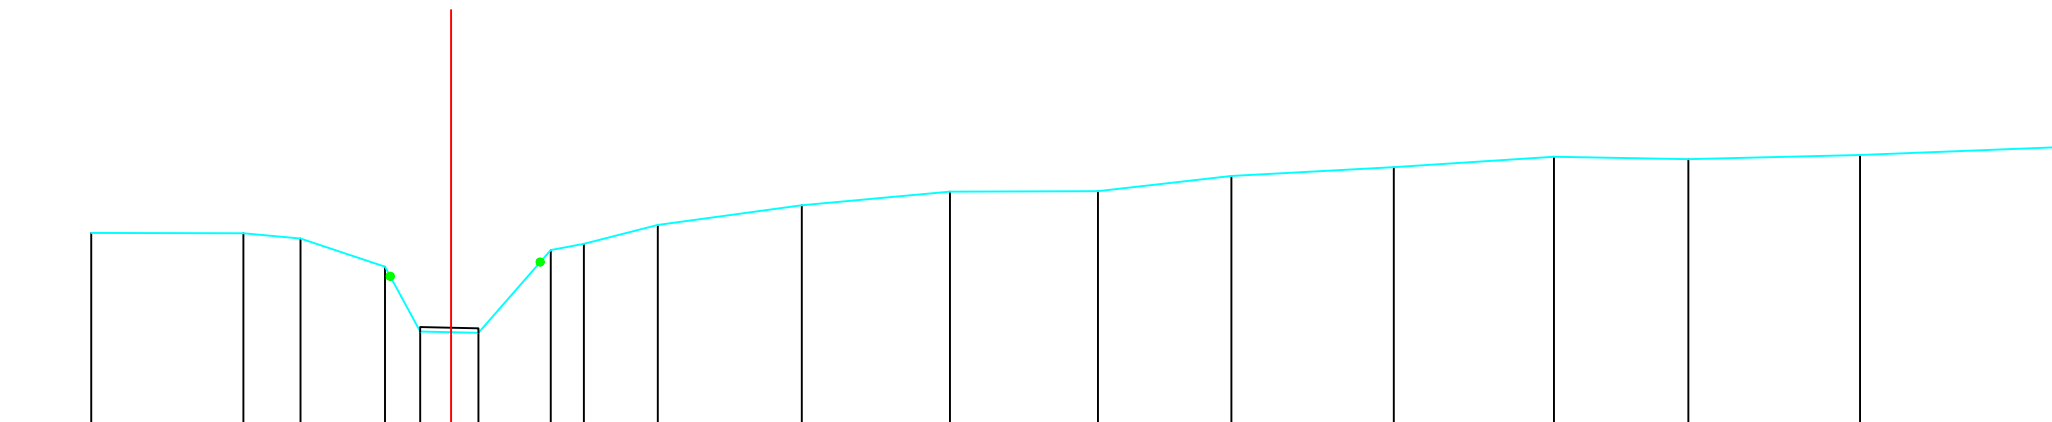

TERREINHOOGTES (m)	50.66	50.56	50.51	50.54	50.40	50.28	50.08	50.08	49.90	49.64	49.39	49.31	48.21	48.22	48.23	49.09	49.46	49.53	49.53
SLIBBODEM (m)	48.27 48.28 48.29																		
TUSSENAFSTANDEN (m)		2.58	2.27	1.78	2.12	2.15	1.76	1.96	1.96	1.91	0.98	0.44	0.96	0.36	0.41	0.47	1.12	0.76	2.01
GECUM. AFSTANDEN (m)	21.22	18.64	16.37	14.59	12.47	10.32	8.56	6.60	4.64	2.74	1.76	1.32	0.36	0.00	-0.41	-0.87	-1.99	-2.75	-4.76

B6002 Grote Molenbeek

Atlaspunt - 808
Datum opmeting: 2001-10-18
Schaal: 1/100

