

algemene afsluiting

weide-afsluiting
(prikkeldraad)

haag

vaste bodem

gebouw

muur


straatnaam

beginpunt begroeiing

slibbodem

LEGENDE

Pad

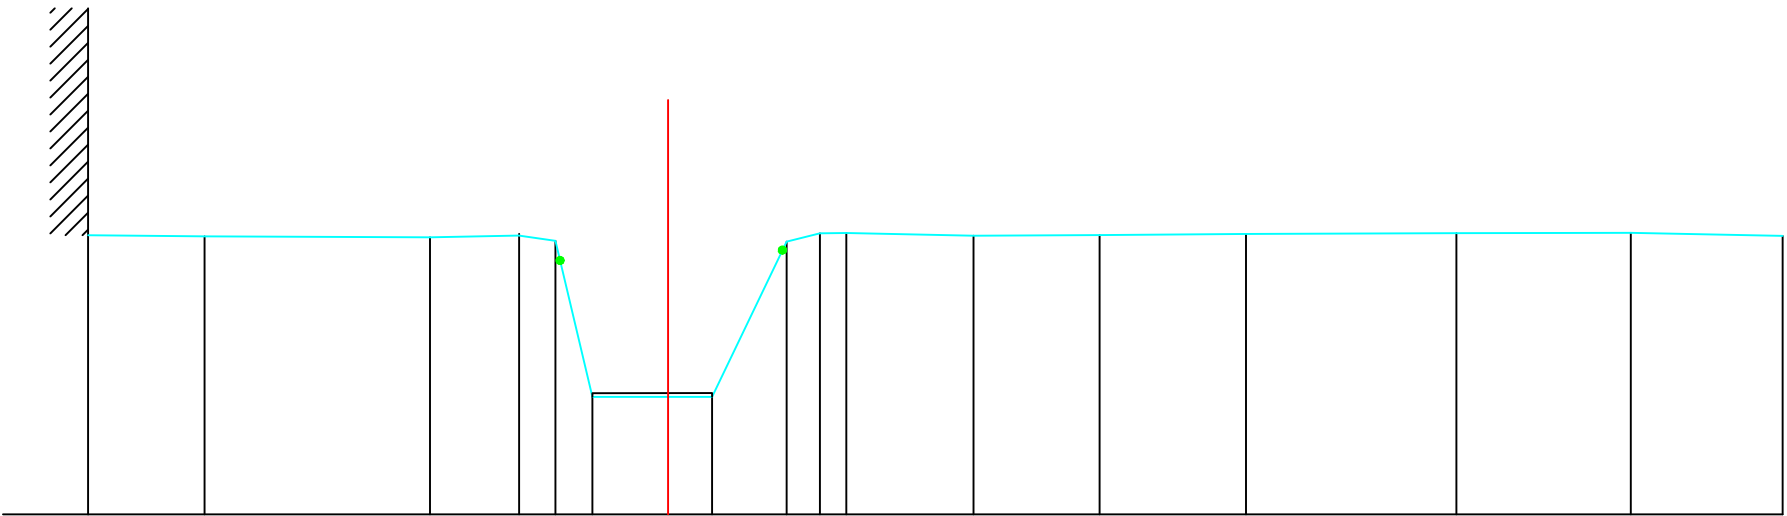

TERREINHOOGTES (m)		50.69	50.68		50.66	50.69	50.62	48.55	48.55	48.55	50.61	50.72	50.72	50.68	50.69	50.71	50.72	50.72	50.68
SLIBBODEM (m)							48.60	48.60	48.60	48.60									
TUSSENAFSTANDEN (m)		1.54	2.98	1.18	0.48	0.49	1.00	0.58	0.99	0.44	0.35	1.68		1.67	1.94	2.79	2.31	2.01	
GECUM. AFSTANDEN (m)		-7.67	-6.13	-3.15	-1.97	-1.49	-1.00	0.00	0.58	1.57	2.01	2.36		4.04	5.71	7.64	10.43	12.74	14.74

Gemeente Asse

B6002

Grote Molenbeek

VHAG: 6

Locatie atlaspunt (LB72): X-coördinaat: 141726,5154 Y-coördinaat: 177366,791

DWARSPROFIELPLAN

Atlaspunt - 813
Datum opmeting: 2001-10-18
Schaal: 1/100

