


Dwarsprofiel 1
Vergelijkingsvlak 4.00 m T.A.W.
Afstand op as 6+02.90

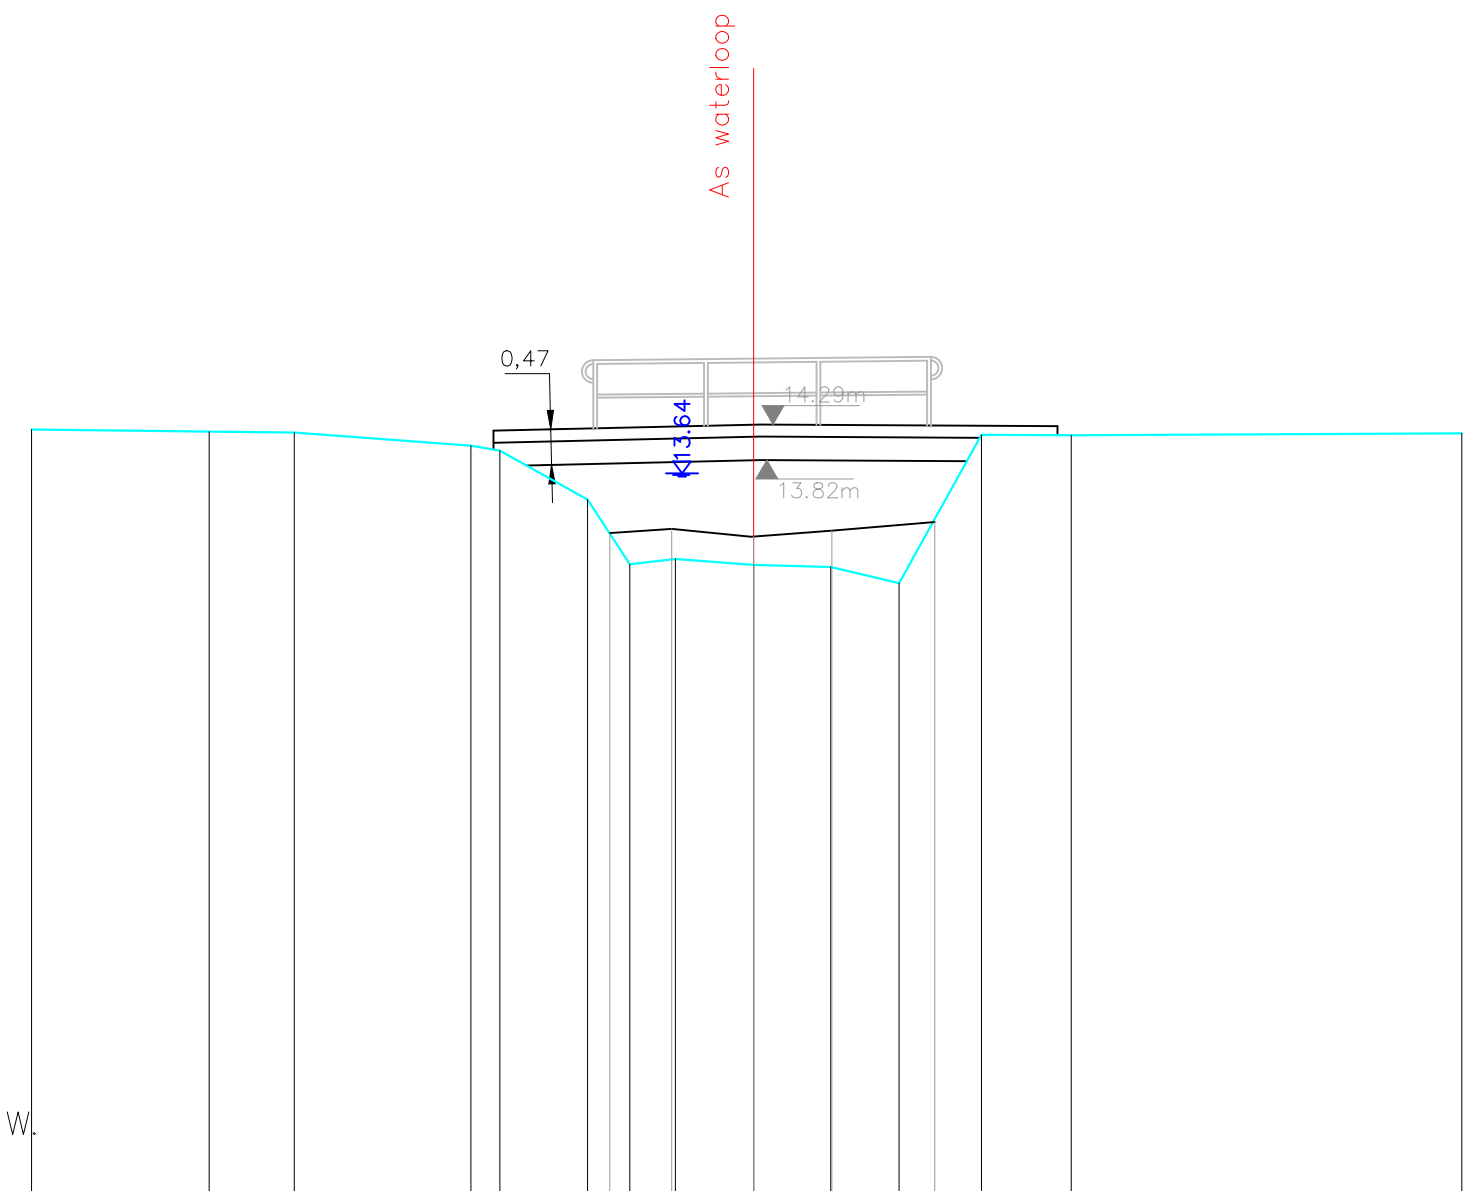

Peil vaste bodem	-14.23	-14.20	-14.18	-14.01	-13.94	-13.30	-12.44	-12.51	-12.43	-12.41	-12.19	-14.16	-14.15	-14.17
Slibpeil						-12.86	-12.91	-12.81	-12.89	-13.00				
Tussenafstand		2.35	1.13	2.34	0.38	1.16	0.56	0.60	1.04	1.02	0.90	1.09	1.19	5.17
Afstand tot as	-9.40	-7.09	-5.98	-3.68	-3.31	-2.17	-1.61	-1.02	-0.00	-1.00	-1.89	-2.97	-4.14	-9.23

Gemeente Aarschot

B3005

Grote Motte

VHAG: 7183

Locatie atlaspunt (LB72): X-coördinaat: 183505,6428 Y-coördinaat: 185758,4236

DWARSPROFIELPLAN

Atlaspunt - 003

Datum opmeting: 18/03/2019

Schaal: 1/100



VLAAMS-
BRABANT