


Dwarsprofiel 20
Vergelijkingsvlak 8.00 m T.A.W.
Afstand op as 14+71.21

Peil vaste bodem	-16.81	-16.82	-16.13	-16.61	-16.60	-16.51	-16.44	-16.37	-16.08	-15.77	-15.60	-15.02	-14.54	-14.19	-14.91	-14.95	-16.19	-16.37	-18.61
Slibpeil																			
Tussenafstand	0.44	1.35	0.98	0.35	2.33	2.58	1.89	0.68	0.79	0.78	0.27	0.79	1.08	1.19	1.18	1.04	0.43	0.91	
Afstand tot as	-14.32	-13.88	-12.53	-11.55	-11.20	-8.86	-6.28	-4.34	-3.66	-2.87	-2.14	-1.87	-1.08	-0.00	-1.19	-2.38	-3.42	-3.85	-4.94

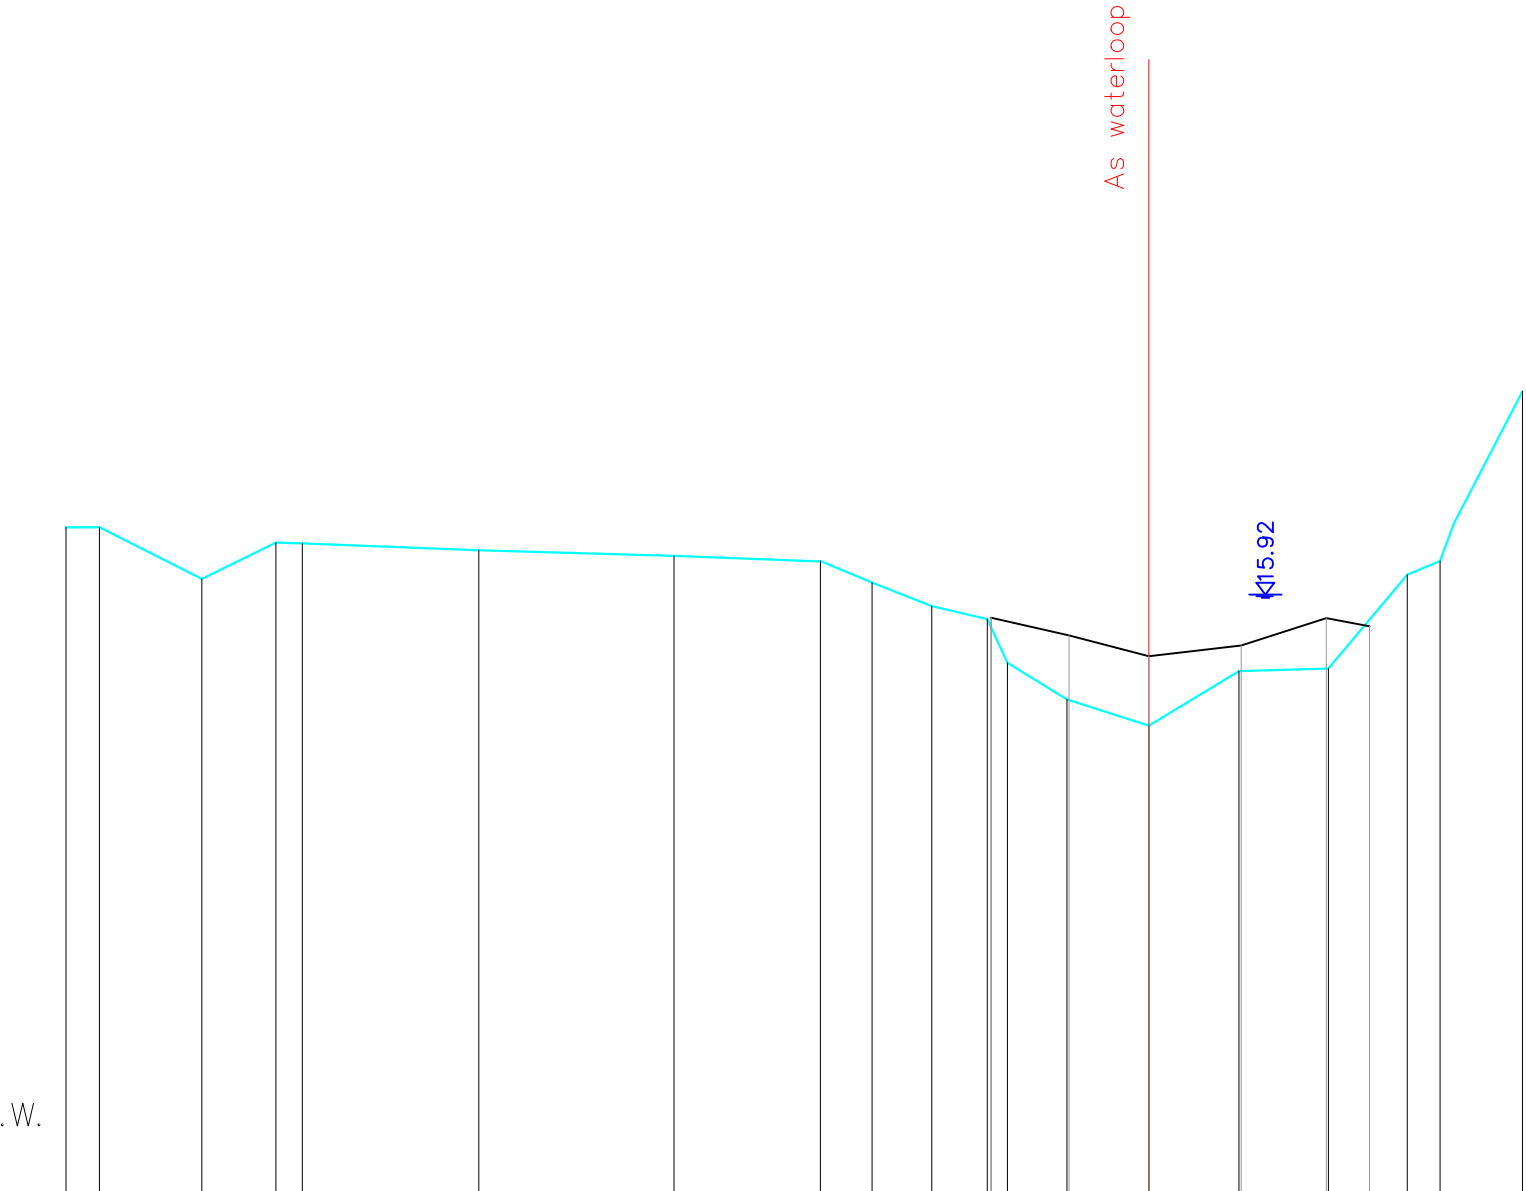

Gemeente Aarschot

B3005

Grote Motte

VHAG: 7183

Locatie atlaspunt (LB72): X-coördinaat: 184314,778 Y-coördinaat: 185708,833

DWARSPROFIELPLAN

Atlaspunt - 022

Datum opmeting: 18/03/2019

Schaal: 1/100



**VLAAMS-
BRABANT**