


Dwarsprofiel 21
Vergelijkingsvlak 6.00 m T.A.W.
Afstand op as 15+21.21

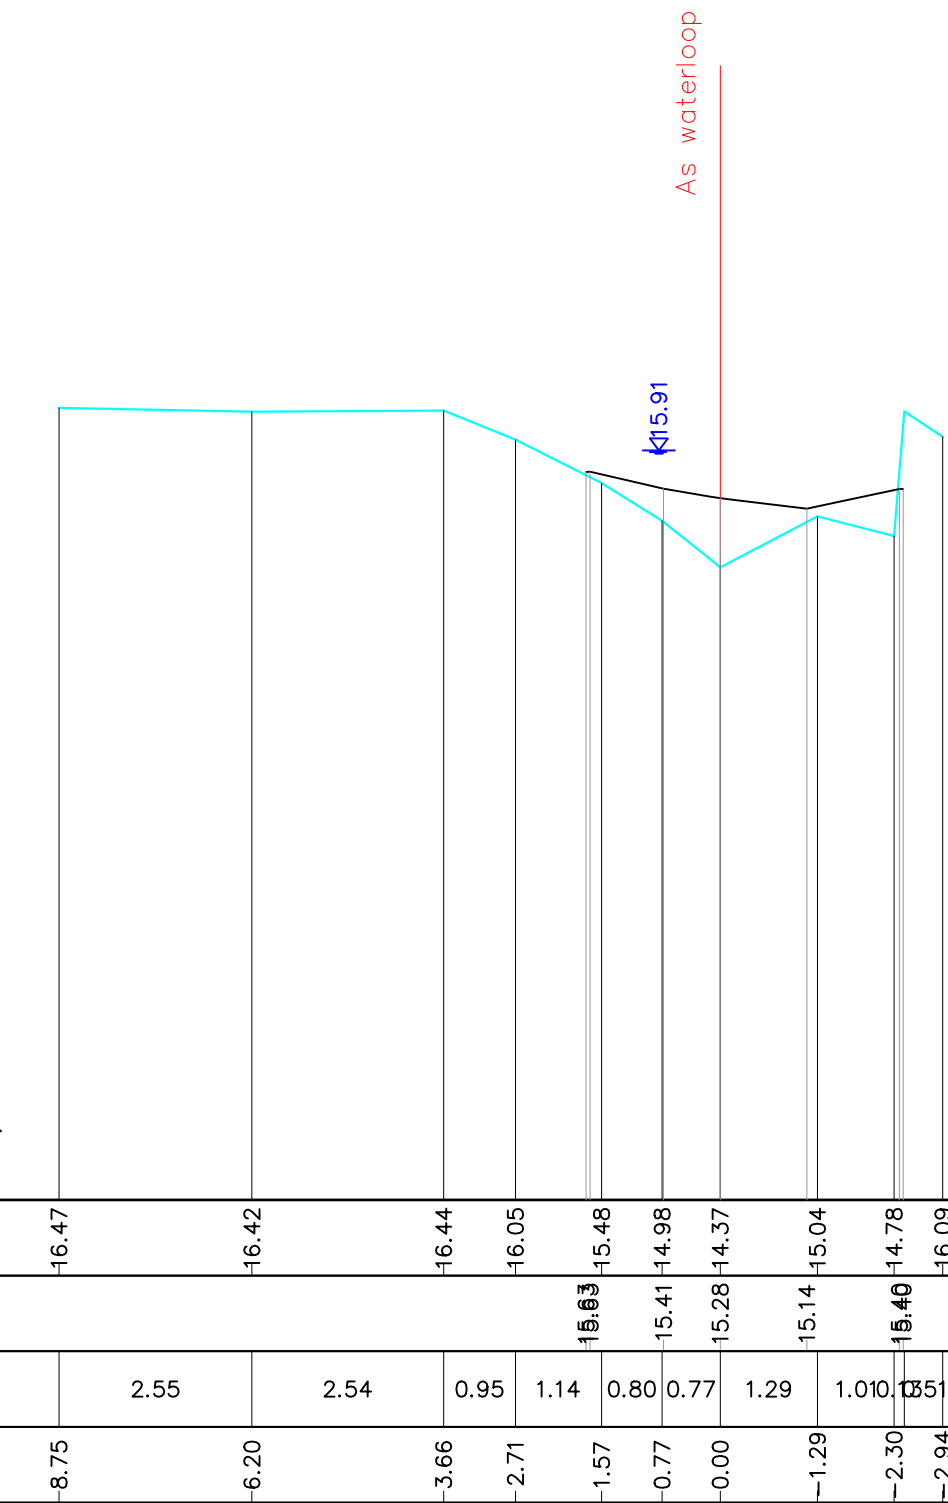

Peil vaste bodem	-16.47	-16.42	-16.44	-16.05	-15.48	-14.98	-14.37	-15.04	-14.78	-16.09
Slibpeil					15.63	15.41	15.28	15.14	15.40	
Tussenafstand	2.55	2.54	0.95	1.14	0.80	0.77	1.29	1.01	0.51	
Afstand tot as	-8.75	-6.20	-3.66	-2.71	-1.57	-0.77	0.00	-1.29	-2.30	-2.94