


Dwarsprofiel 28
Vergelijkingsvlak 8.00 m T.A.W.
Afstand op as 18+13.73

Peil vaste bodem	16.42			16.46		15.32		15.07		15.10		15.26		16.11		16.39		16.48		16.50		16.39		16.31
Slibpeil								15.32		15.49		15.76		15.68										
Tussenafstand		6.98		0.69		2.58		1.31		1.36		0.53	0.70	0.27	1.84		1.30		0.66					
Afstand tot as	10.25			3.27		2.58		0.00		1.31		2.67		3.21		3.93		4.21		6.05		7.35		8.01

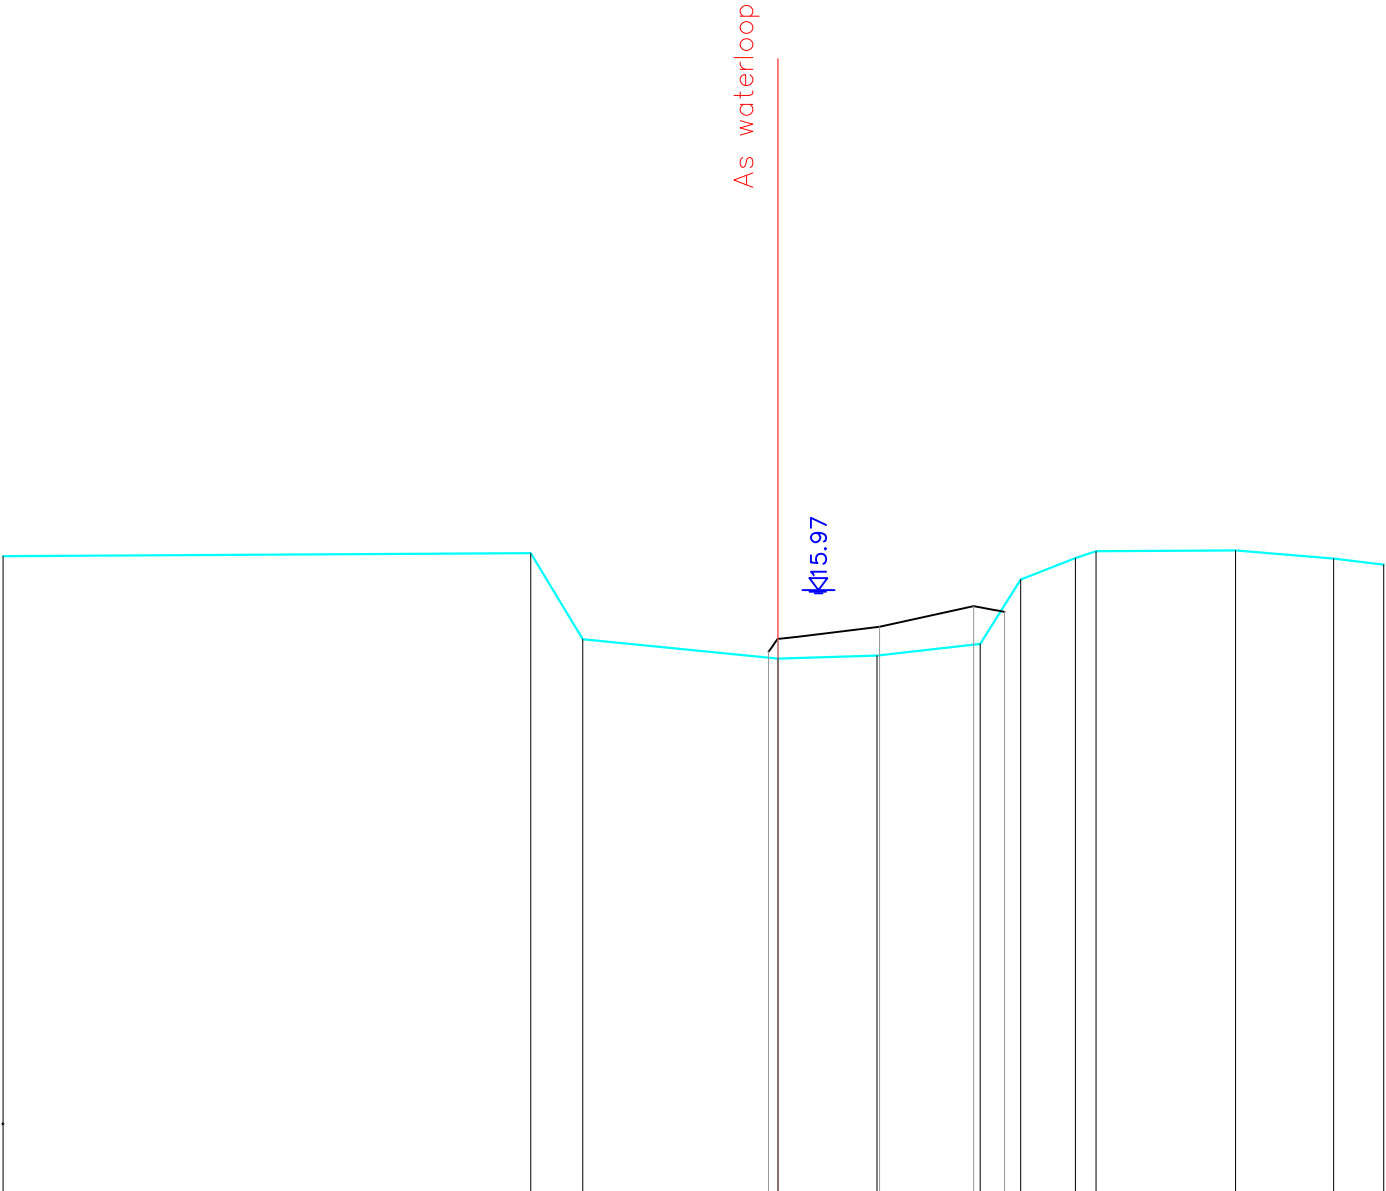

Gemeente Aarschot

B3005

Grote Motte

VHAG: 7183

Locatie atlaspunt (LB72): X-coördinaat: 184644,8026 Y-coördinaat: 185771,7641

DWARSPROFIELPLAN

Atlaspunt - 030
Datum opmeting: 18/03/2019
Schaal: 1/100

