


Dwarsprofiel 32
Vergelijkingsvlak 8.00 m T.A.W.
Afstand op as 19+80.42

Peil vaste bodem	16.83	16.92	17.04	16.84	16.36	15.05	14.85	14.90	15.07	15.26	16.19	16.98	16.83	16.76	16.61
Slibpeil					15.49	15.49	15.50	15.56	15.61	15.70	15.70				
Tussenafstand	1.14	3.18	4.64	1.23	0.42	1.08	1.23	1.34	0.98	0.27	1.18	0.94	2.12	2.28	
Afstand tot as	12.91	11.77	8.59	3.95	2.73	2.31	1.23	0.00	1.34	2.33	2.60	3.78	4.72	6.84	9.12

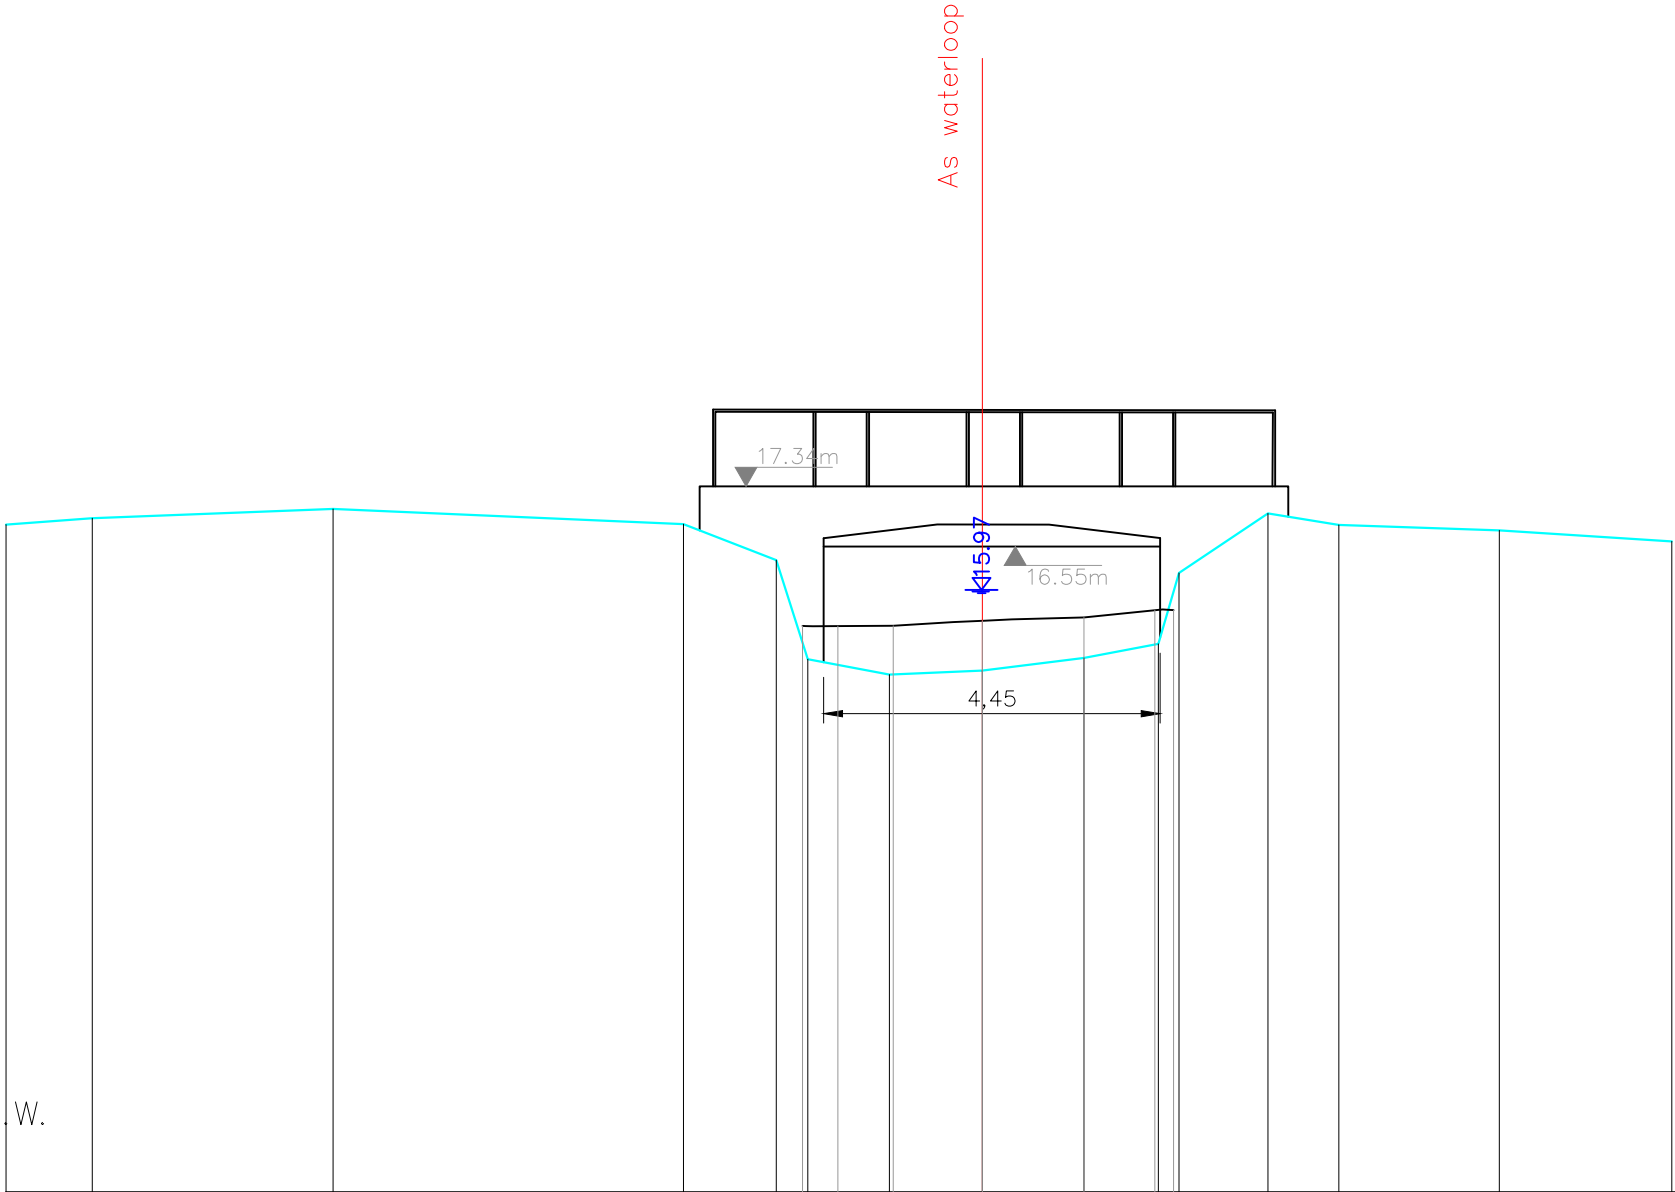

Gemeente Aarschot

B3005

Grote Motte

VHAG: 7183

Locatie atlaspunt (LB72): X-coördinaat: 184800,4306 Y-coördinaat: 185786,3152

DWARSPROFIELPLAN

Atlaspunt - 034
Datum opmeting: 18/03/2019
Schaal: 1/100

