


Dwarsprofiel 35
Vergelijkingsvlak 8.00 m T.A.W.
Afstand op as 20+98.32

Peil vaste bodem	-16.00	-16.68	-16.71	-16.55	-16.14	-15.71	-15.60	-15.52	-14.77	-15.47	-16.22	-16.85	-16.34	-16.37	-16.34
Slibpeil					-15.71	-15.73	-15.60	-15.52	-15.57	-15.68	-15.66				
Tussenafstand		2.48	2.58	2.44	0.96	0.36	1.09	1.39	1.49	1.22	0.39	1.04	1.64	2.00	1.94
Afstand tot as	-11.30	-8.82	-6.24	-3.79	-2.84	-2.48	-1.39	-0.00	-1.49	-2.70	-3.09	-4.13	-5.77	-7.77	-9.71

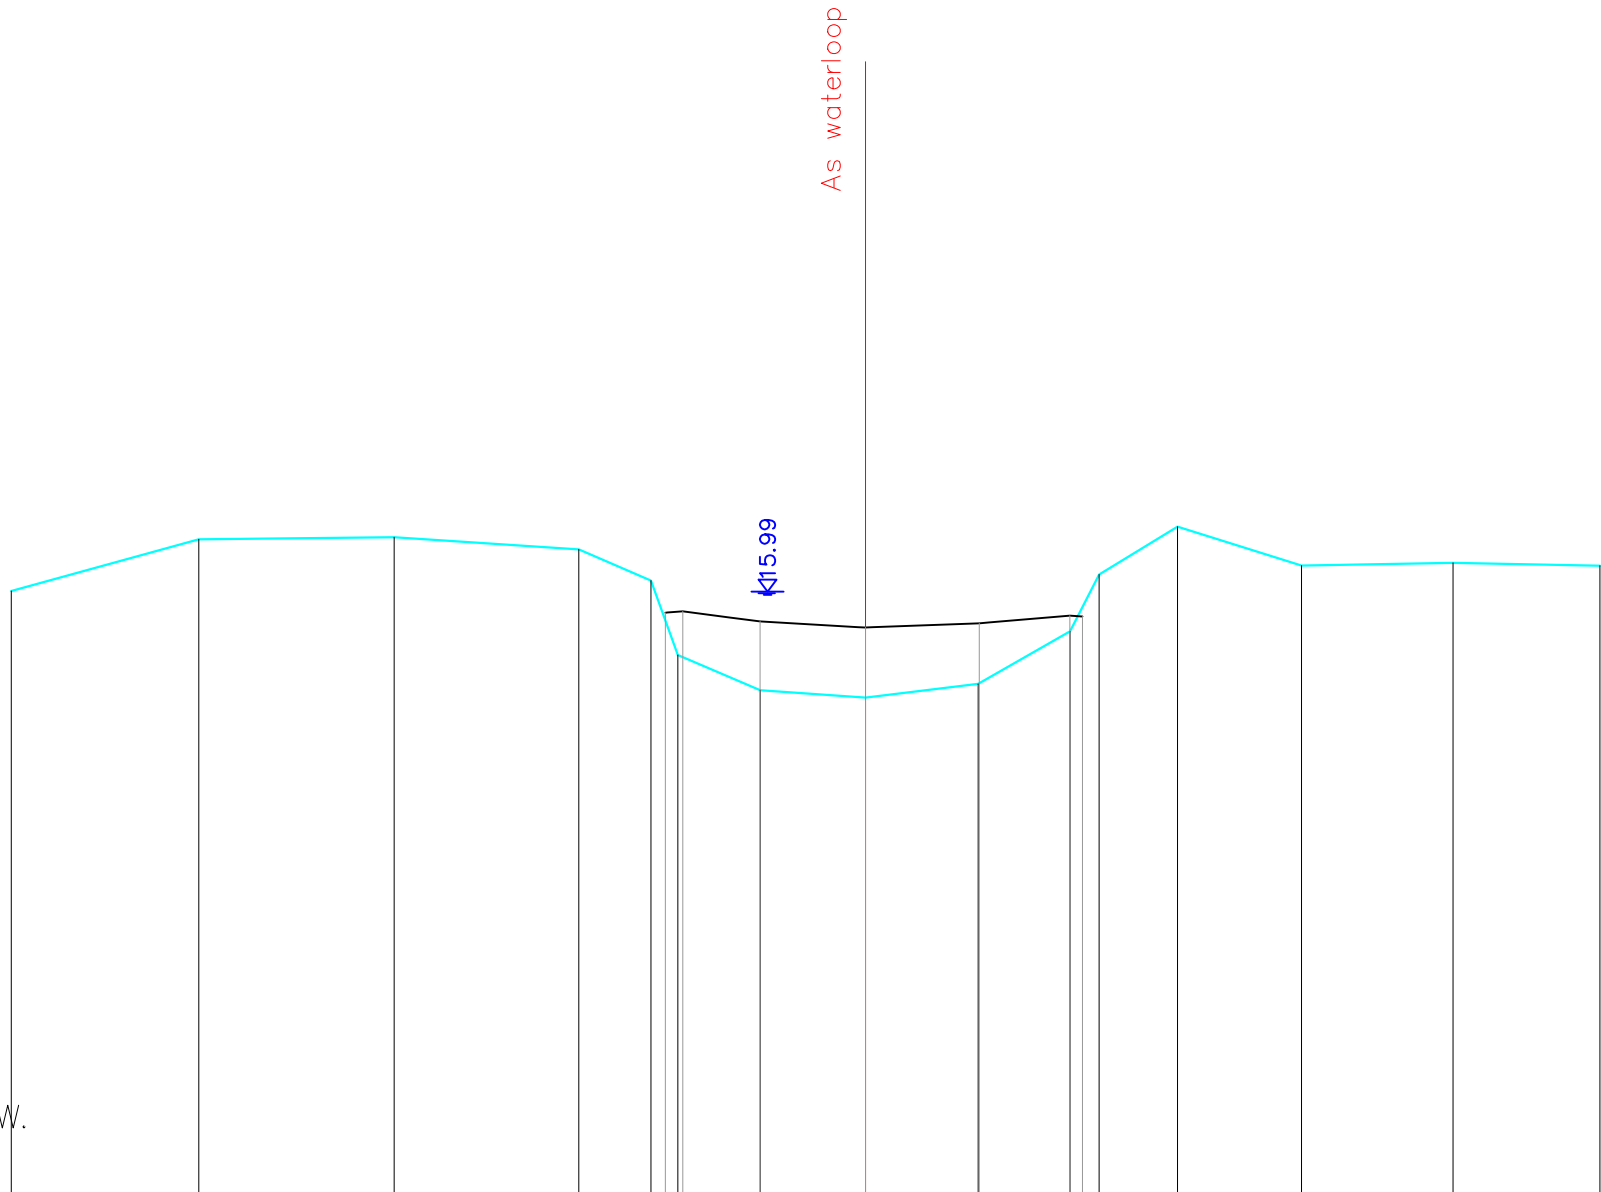

Gemeente Aarschot

B3005 **Grote Motte**

VHAG: 7183

Locatie ataspunt (LB72): X-coördinaat: 184903,8424 Y-coördinaat: 185836,3117

DWARSPROFIELPLAN

Ataspunt - 037
Datum opmeting: 18/03/2019
Schaal: 1/100

