


Dwarsprofiel 36
Vergelijkingsvlak 8.00 m T.A.W.
Afstand op as 21+47.57

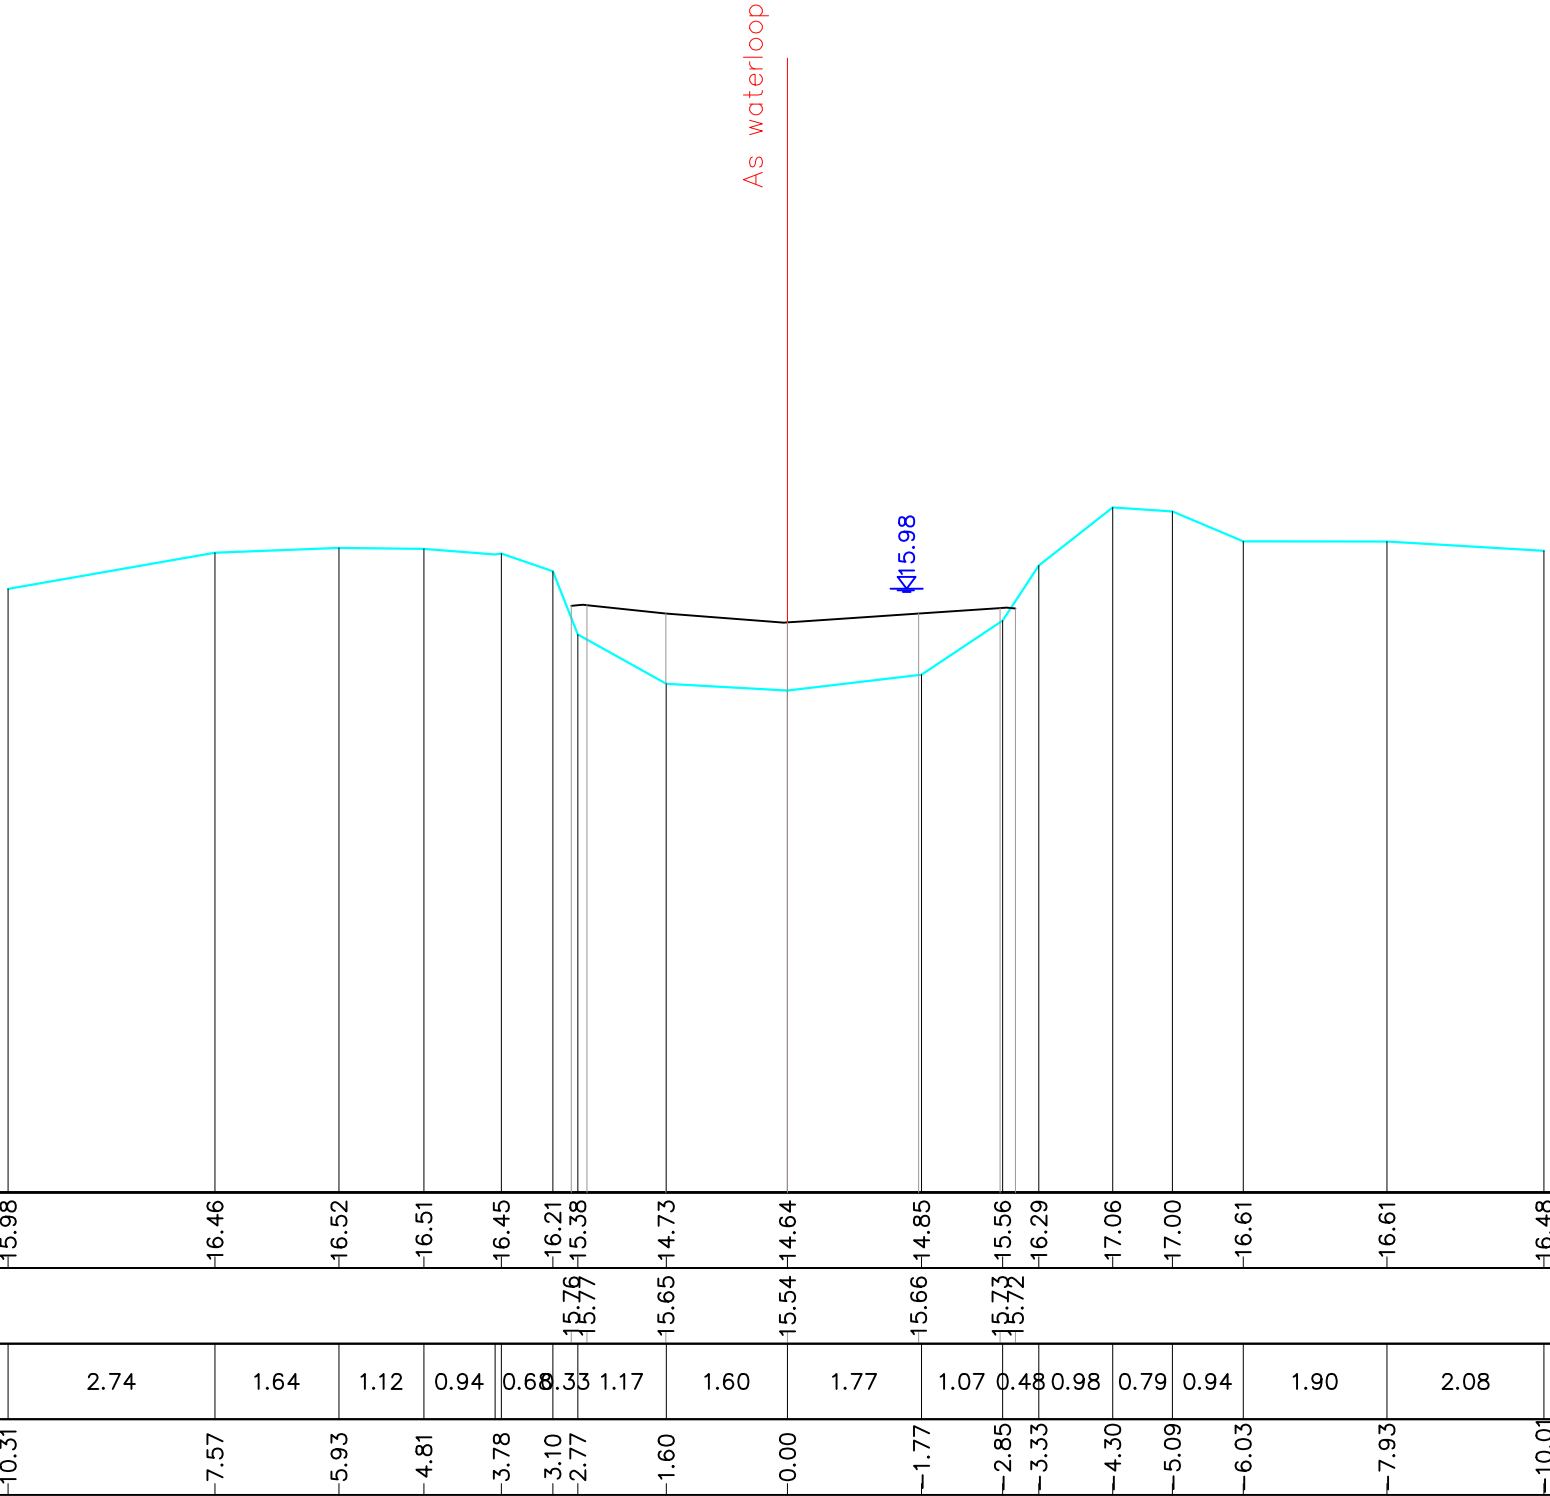

Peil vaste bodem	15.98	16.46	16.52	16.51	16.45	16.21	15.38	14.73	14.64	14.85	15.56	16.29	17.06	17.00	16.61	16.61	16.48
Slibpeil						15.76	15.77	15.65	15.54	15.66	15.73	15.72					
Tussenafstand		2.74	1.64	1.12	0.94	0.68	0.33	1.17	1.60	1.77	1.07	0.48	0.98	0.79	0.94	1.90	2.08
Afstand tot as	-10.31	-7.57	-5.93	-4.81	-3.78	-3.10	-2.77	-1.60	-0.00	-1.77	-2.85	-3.33	-4.30	-5.09	-6.03	-7.93	-10.01

Gemeente Aarschot

B3005 **Grote Motte**

VHAG: 7183

Locatie atlaspunt (LB72): X-coördinaat: 184953,104 Y-coördinaat: 185836,9727

DWARSPROFIELPLAN

Atlaspunt - 038
Datum opmeting: 18/03/2019
Schaal: 1/100

