


Dwarsprofiel 40
 Vergelijkingsvlak 8.00 m T.A.W.
 Afstand op as 23+49.79

Peil vaste bodem	-16.54 -16.63 -16.48 -15.11 -14.92 -15.04 -14.94 -15.26 -16.66 -16.65 -16.35 -16.21												
Slibpeil	-15.57 -15.63 -15.47 -15.44 -15.51 -15.70 -15.75												
Tussenafstand		1.08	3.69	1.17	0.91	1.01	0.88	0.78	1.08	1.18	0.72	2.26	
Afstand tot as	-7.84	-6.77	-3.08	-1.92	-1.01	-0.00	-0.88	-1.66	-2.73	-3.90	-4.63	-6.87	

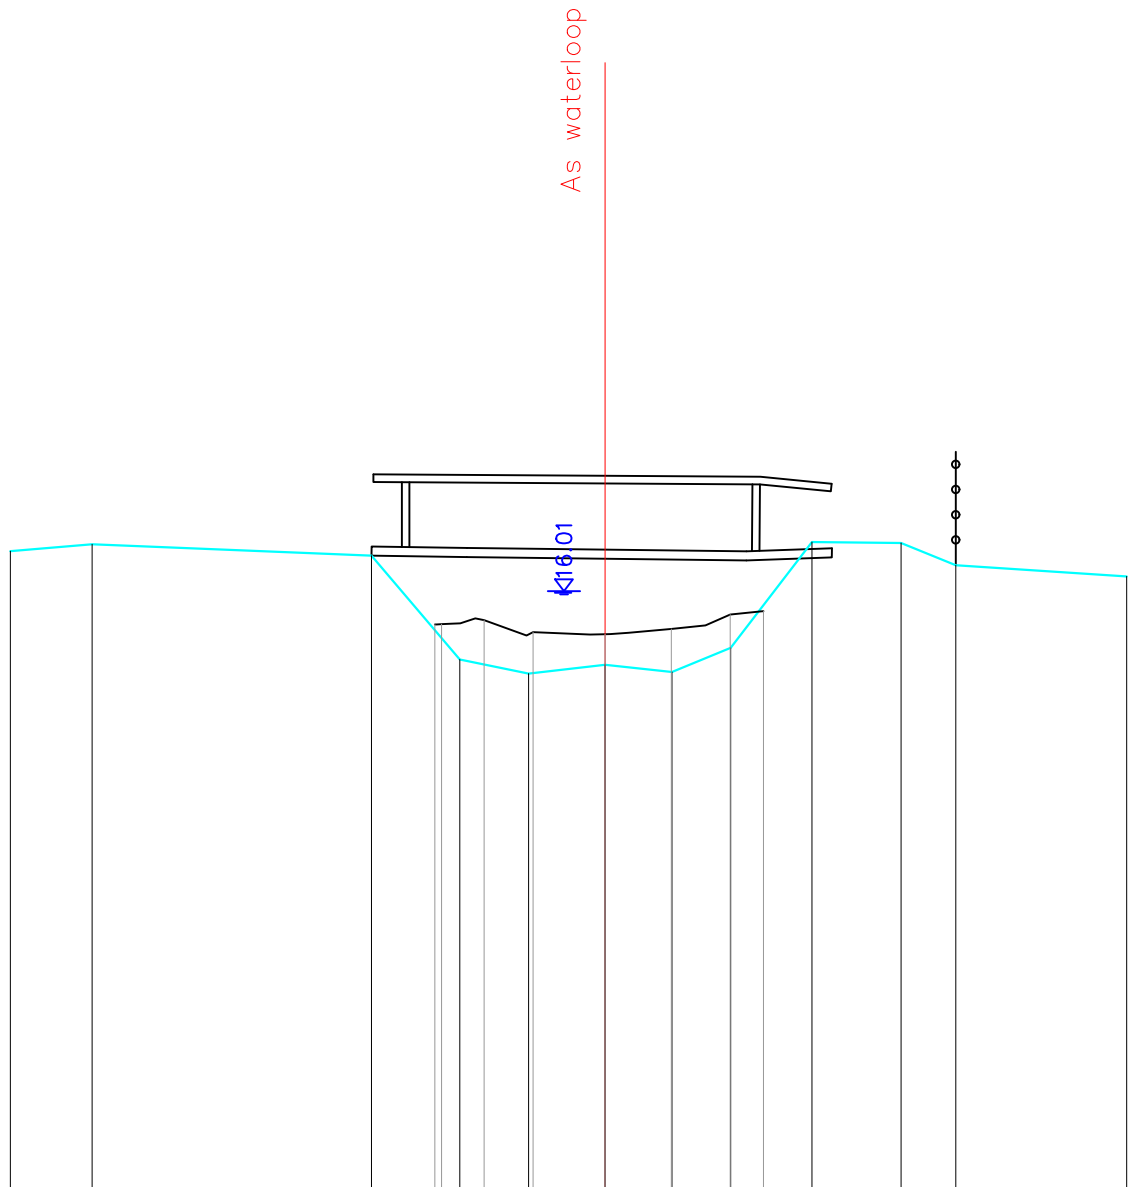

Gemeente Aarschot

B3005

Grote Motte

VHAG: 7183

Locatie ataspunt (LB72): X-coördinaat: 185153,8716 Y-coördinaat: 185856,5297

DWARSPROFIELPLAN

Ataspunt - 042

Datum opmeting: 18/03/2019

Schaal: 1/100



**VLAAMS-
BRABANT**