


Dwarsprofiel 41
Vergelijkingsvlak 8.00 m T.A.W.
Afstand op as 23+51.97

Peil vaste bodem		-16.56	-16.67	-16.38	-16.50	-16.47	-16.26	-15.20	-15.13	-14.94	-14.89	-15.24	-16.25	-16.60	-16.60	-16.64	-16.34	-16.30	-16.21	-16.24	-16.19	-16.16
Slibpeil							15.80	15.85	15.47	15.45	15.51	15.62	15.74	15.74								
Tussenafstand			1.87	0.58	1.67	0.30	0.57	0.72	1.30	0.99	1.02	0.40	0.52	0.72	0.94	0.28	1.55	0.65	0.88	1.69		
Afstand tot as		-7.23	-5.38	-4.81	-3.16	-2.87	-2.57	-2.01	-1.29	-0.00	-0.99	-2.00	-2.47	-2.86	-3.12	-3.83	-4.77	-5.05	-6.58	-7.23	-8.11	-9.78

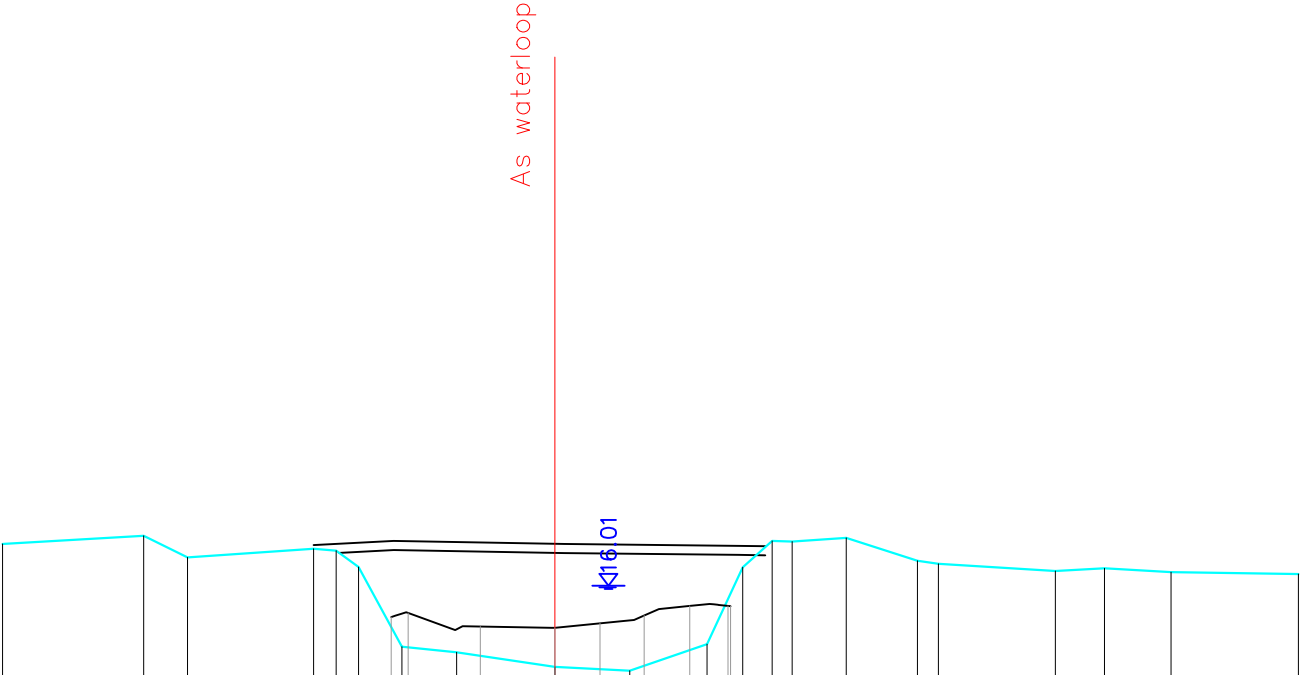

Gemeente Aarschot

B3005 **Grote Motte**

VHAG: 7183
Locatie atlaspunt (LB72): X-coördinaat: 185156,0049 Y-coördinaat: 185856,9272

DWARSPROFIELPLAN

Atlaspunt - 043
Datum opmeting: 18/03/2019
Schaal: 1/100

