


Dwarsprofiel 48
Vergelijkingsvlak 8.00 m T.A.W.
Afstand op as 25+63.47

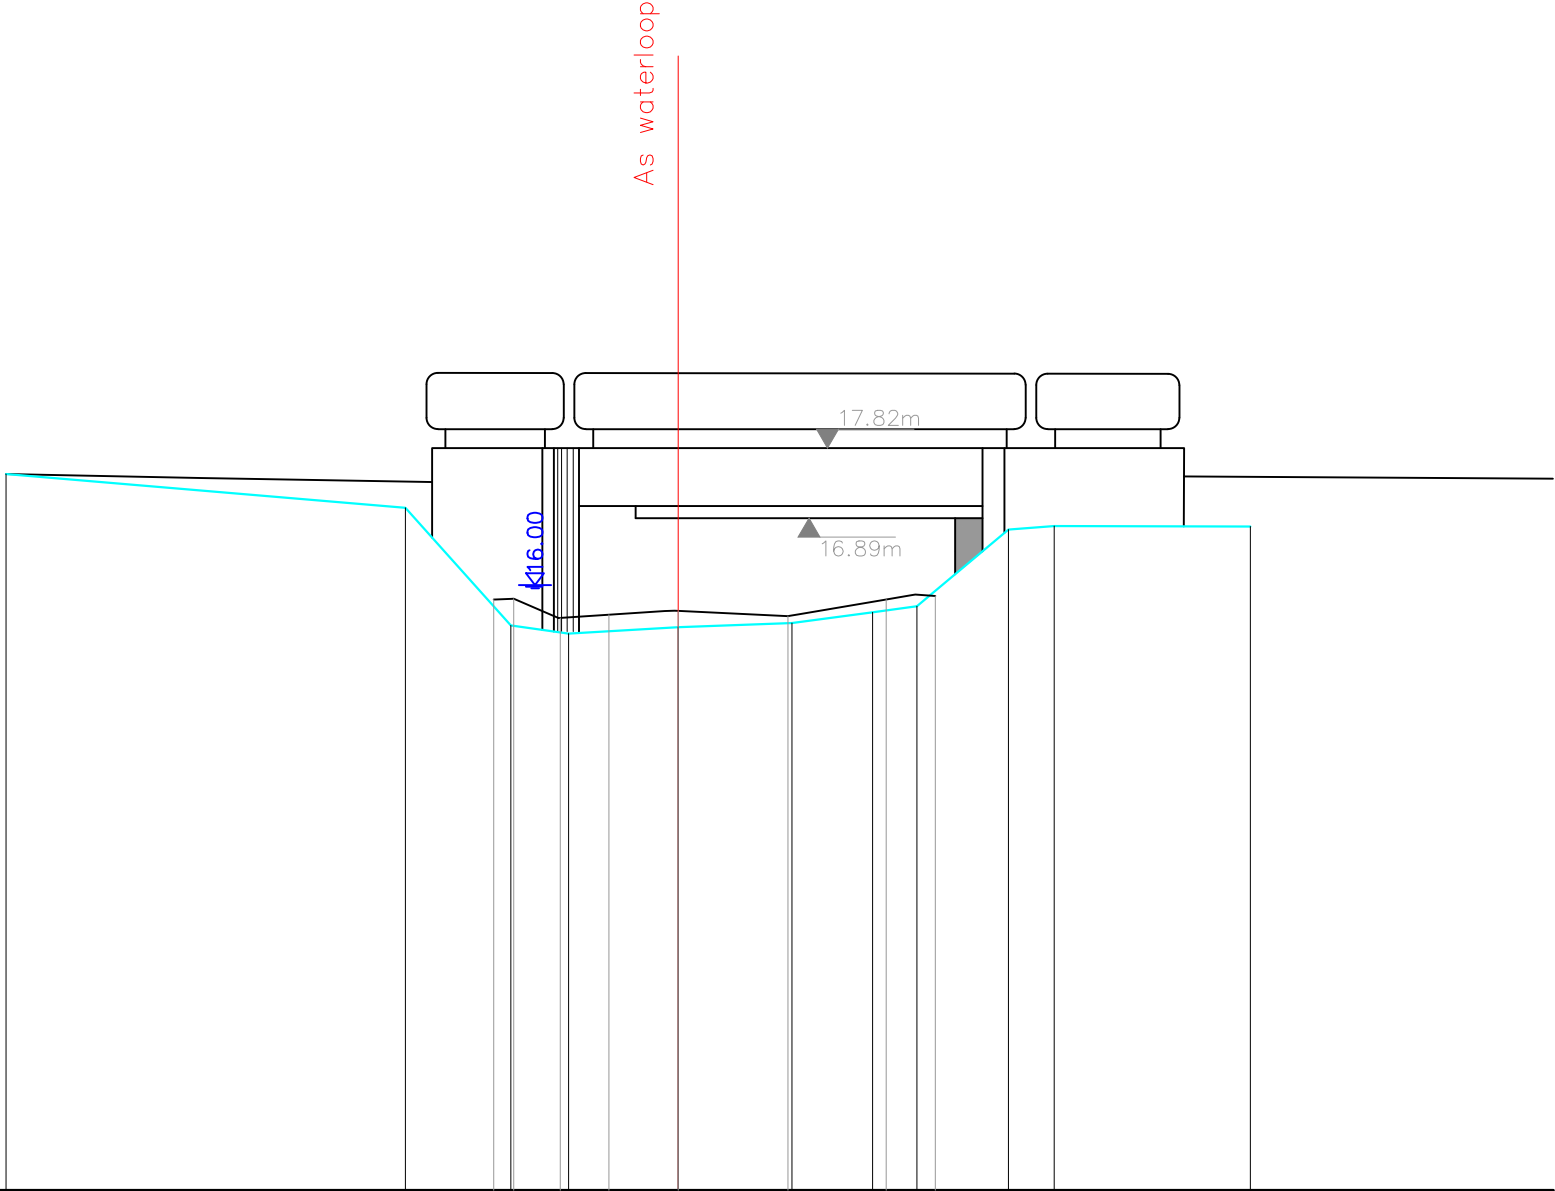

Peil vaste bodem	-17.47	-17.02	-15.47	-15.36	-15.45	-15.50	-15.64	-15.72	-16.74	-16.78	-16.78
Slibpeil			-15.81	-15.82	-15.57	-15.61	-15.66	-15.59	-15.81	-15.86	
Tussenafstand		5.28	1.40	0.76	1.45	1.51	1.06	0.59	1.21	0.60	2.60
Afstand tot as	-7.86	-3.19	-1.96	-1.28	-0.00	-1.21	-2.06	-2.52	-3.48	-3.96	-6.02

Gemeente Aarschot

B3005 **Grote Motte**

VHAG: 7183

Locatie atlaspunt (LB72): X-coördinaat: 185335,7906 Y-coördinaat: 185962,687

DWARSPROFIELPLAN

Atlaspunt - 050
Datum opmeting: 18/03/2019
Schaal: 1/100

