


Dwarsprofiel 50
Vergelijkingsvlak 8.00 m T.A.W.
Afstand op as 26+14.34

Peil vaste bodem		-16.89	-15.69	-15.22	-15.55	-16.65	-16.74
Slibpeil			-15.53	-15.51	-15.69	-15.77	-15.75
Tussenafstand		1.78	2.02	2.05	0.72	1.89	
Afstand tot as		-3.81	-2.02	0.00	-2.05	-2.77	-4.66

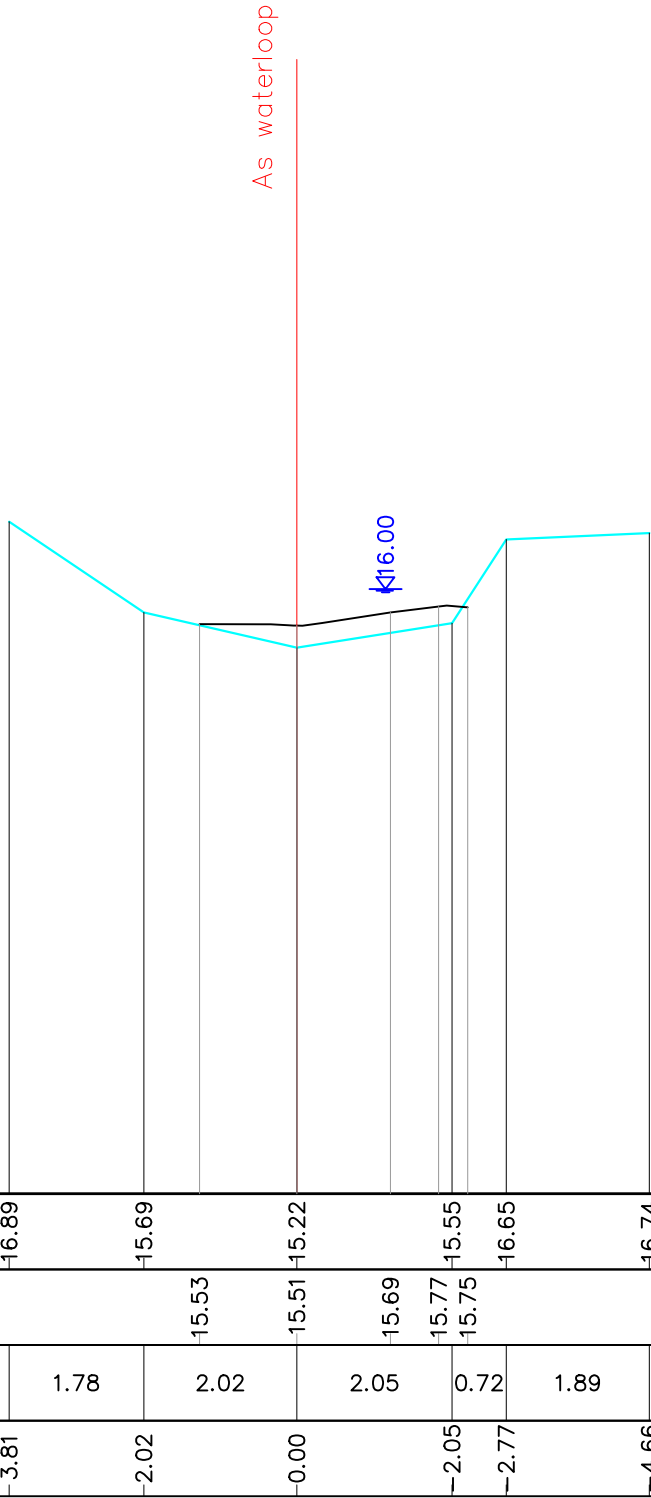

Gemeente Aarschot

B3005 **Grote Motte**

VHAG: 7183

Locatie ataspunt (LB72): X-coördinaat: 185368,9745 Y-coördinaat: 186001,0858

DWARSPROFIELPLAN

Ataspunt - 052
Datum opmeting: 18/03/2019
Schaal: 1/100

