


Dwarsprofiel 54
Vergelijkingsvlak 8.00 m T.A.W.
Afstand op as 27+24.00

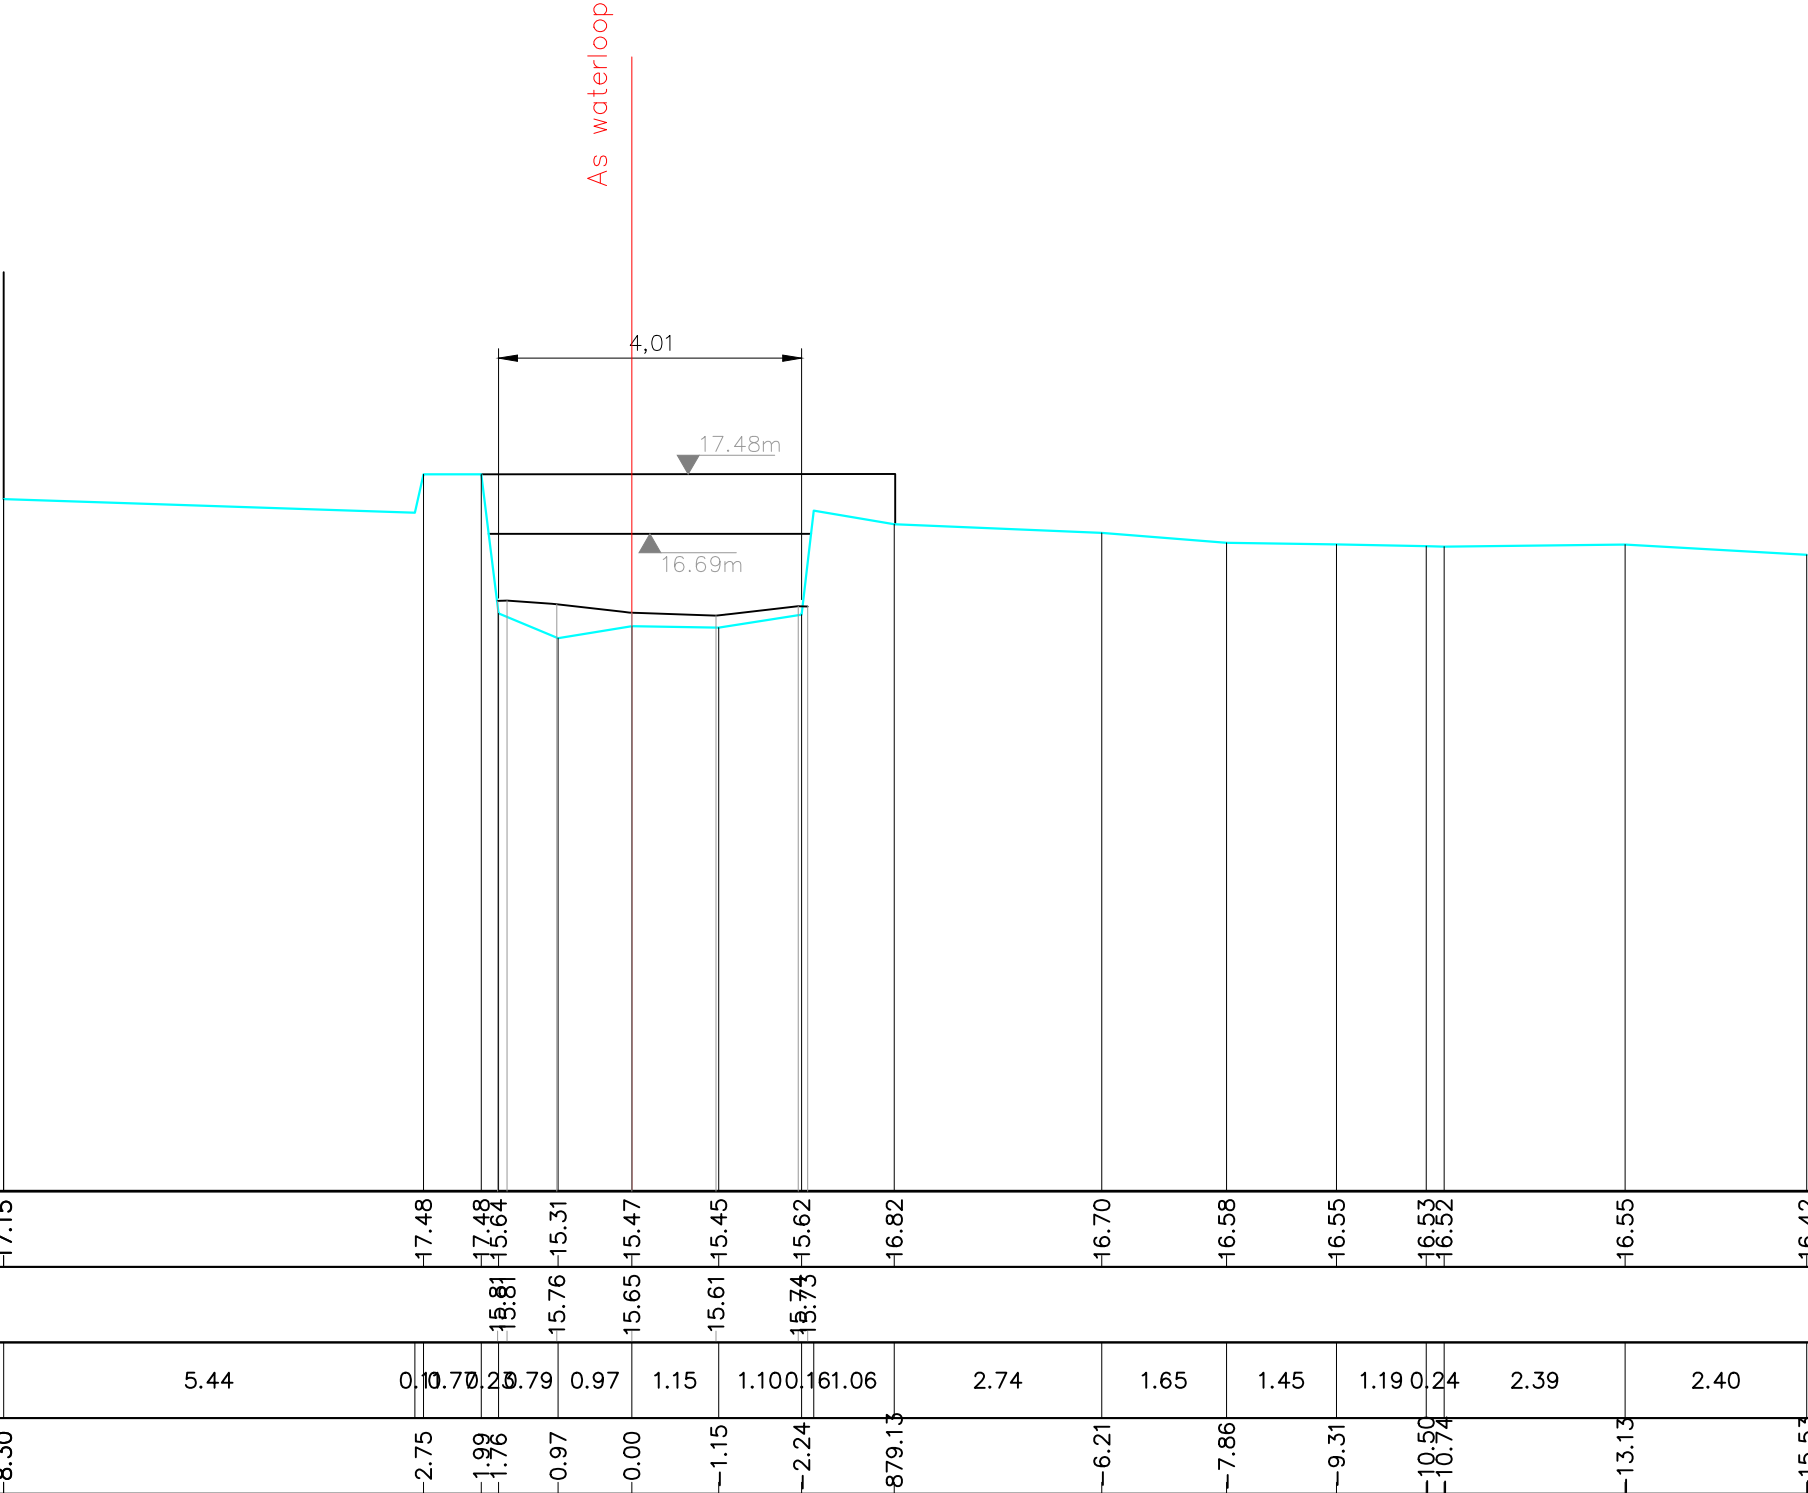

Peil vaste bodem	-17.15	-17.48	-17.48	-15.64	-15.31	-15.47	-15.45	-15.62	-16.82	-16.70	-16.58	-16.55	-16.53	-16.52	-16.55	-16.42
Slibpeil			-15.81	-15.76	-15.65	-15.61	-15.73									
Tussenafstand	5.44	0.10	0.70	0.20	0.79	0.97	1.15	1.10	0.16	2.74	1.65	1.45	1.19	0.24	2.39	2.40
Afstand tot as	-8.30	-2.75	-1.99	-1.76	-0.97	-0.00	-1.15	-2.24	-8.79	-6.21	-7.86	-9.31	-10.50	-10.74	-13.13	-15.53