


Dwarsprofiel 55
Vergelijkingsvlak 8.00 m T.A.W.
Afstand op as 27+32.24

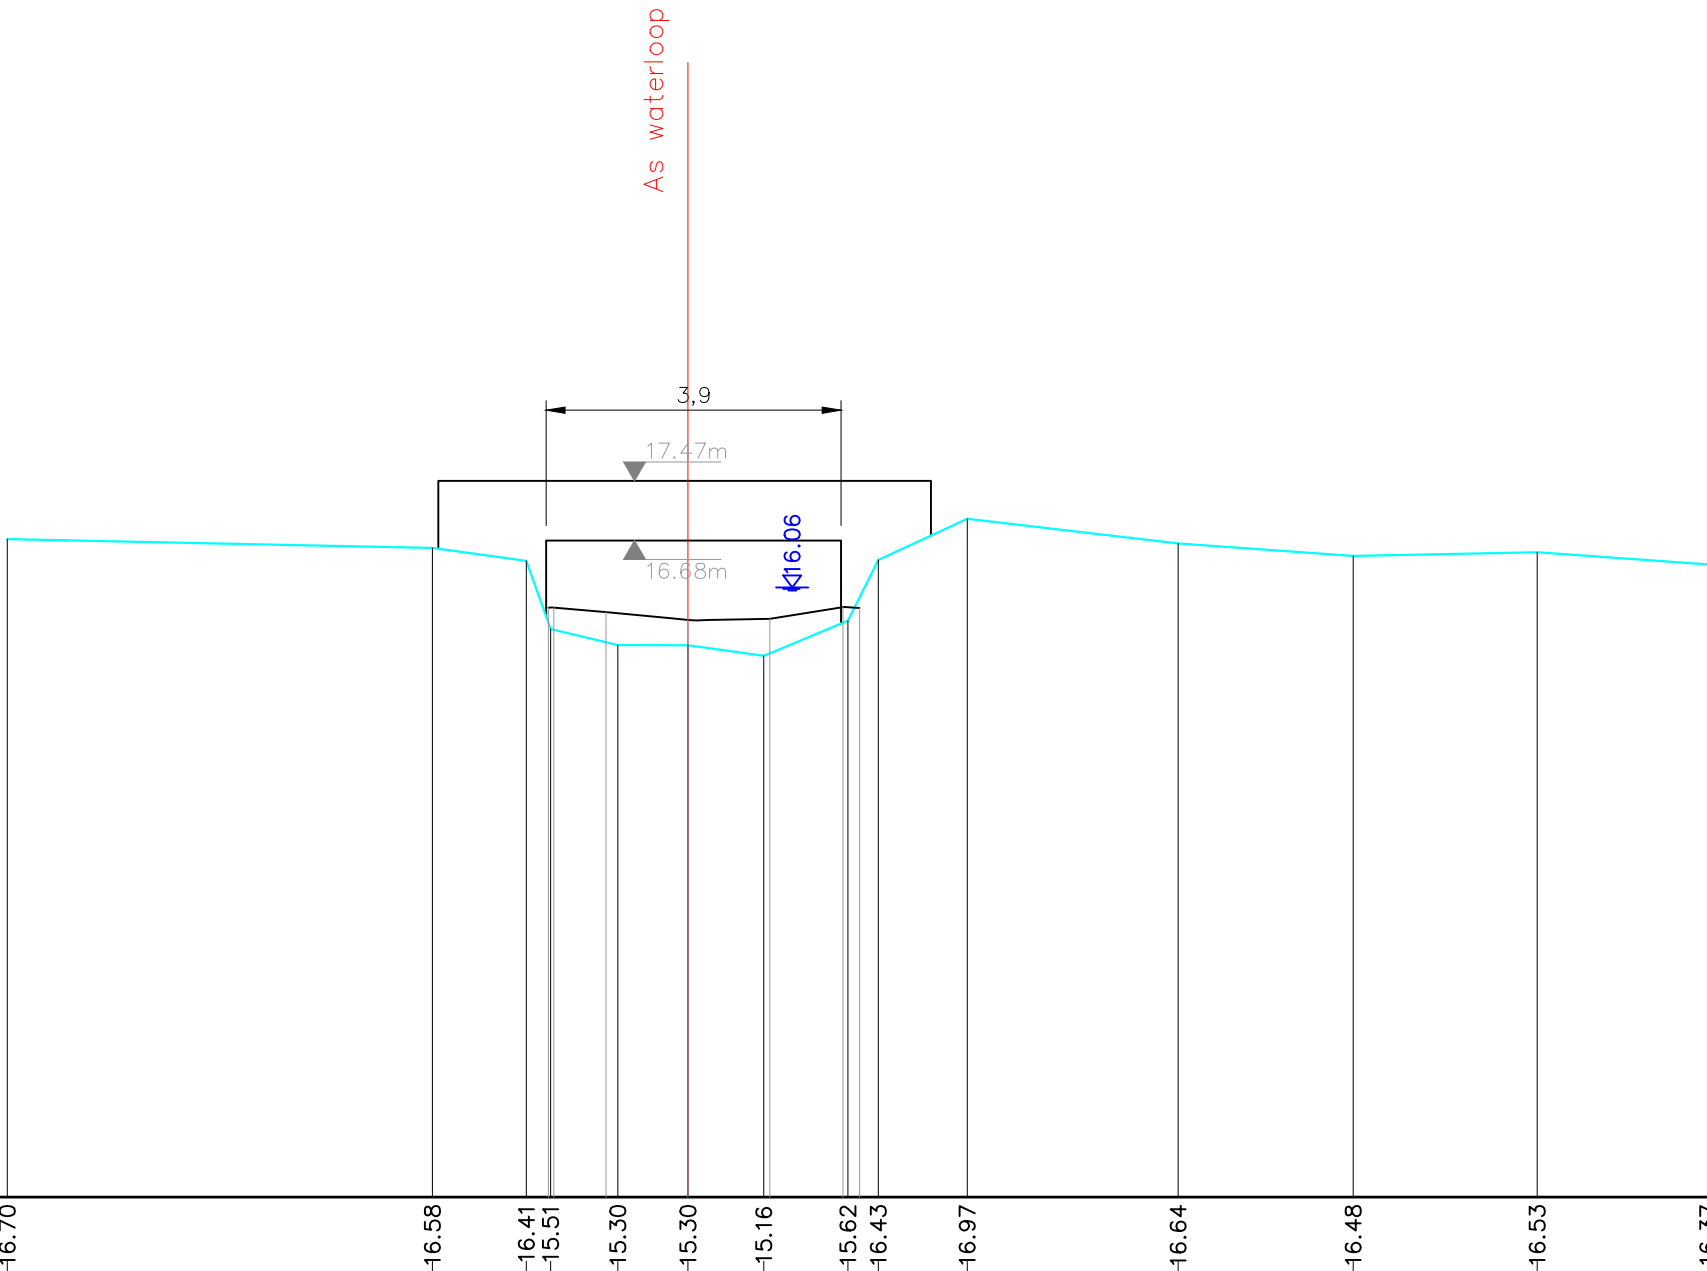

Peil vaste bodem	-16.70	-16.58	-16.41	-15.51	-15.30	-15.30	-15.16	-15.62	-16.43	-16.97	-16.64	-16.48	-16.53	-16.37
Slibpeil			15.79	15.79	15.73	15.63	15.65	15.89	15.79					
Tussenafstand		5.62	1.24	0.32	0.89	0.93	1.00	0.99	0.40	1.18	2.79	2.32	2.43	2.26
Afstand tot as	-9.00	-3.38	-2.14	-1.82	-0.93	???	???	???	???	???	???	???	???	???