


Dwarsprofiel 61
Vergelijkingsvlak 8.00 m T.A.W.
Afstand op as 29+01.74

Peil vaste bodem	-16.71	-16.70	-16.92	-16.84	-16.58	-16.44	-15.48	-15.06	-15.17	-15.48	-15.78	-16.79	-16.81	-16.64
Slibpeil					15.90	15.81	15.62	15.63	15.72	15.85				
Tussenafstand		6.14	2.72	0.63	0.65	0.23	0.76	0.78	1.46	0.63	0.75	1.15	2.98	
Afstand tot as	-12.43	-2967.74	-2970.29	-2970.88	-2971.49	-2971.71	-2972.22	-0.78	-0.00	-1.46	-2.09	-2.83	-3.98	-6.95

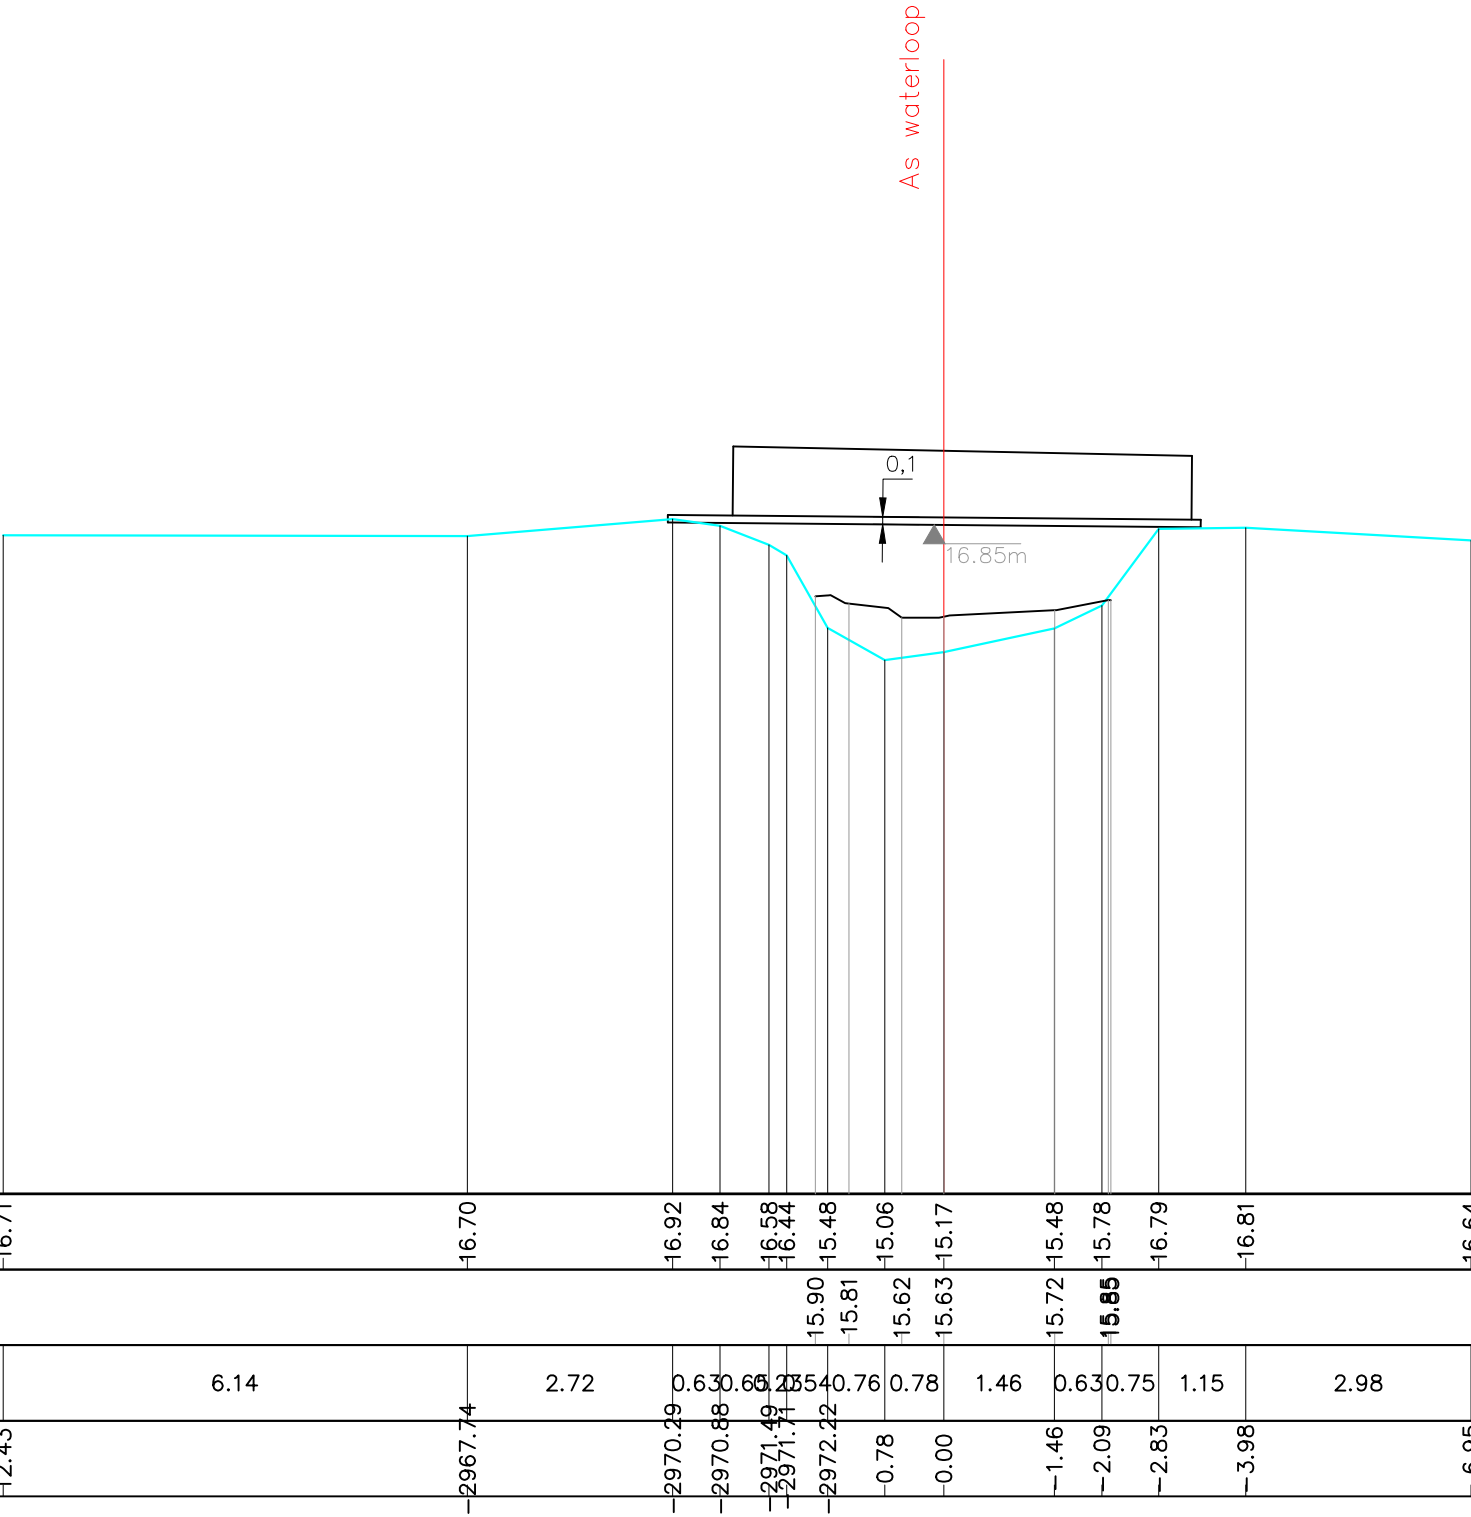

Gemeente Aarschot

B3005

Grote Motte

VHAG: 7183

Locatie atlaspunt (LB72): X-coördinaat: 185601,6213 Y-coördinaat: 186150,7501

DWARSPROFIELPLAN

Atlaspunt - 063
Datum opmeting: 18/03/2019
Schaal: 1/100

