


Dwarsprofiel 62
Vergelijkingsvlak 8.00 m T.A.W.
Afstand op as 29+03.81

Peil vaste bodem	-16.71	-16.70	-16.87	-16.78	-16.77	-16.61	-15.62	-15.34	-15.13	-15.25	-15.42	-15.81	-16.85	-16.81	-16.65
Slibpeil						15.80	15.77	15.54	15.72	15.76	15.86	15.85			
Tussenafstand	6.02	2.97	0.59	0.08	0.72	0.61	0.67	1.18	0.81	0.46	0.52	4.10			
Afstand tot as	-12.03	-6.23	-3.37	-2.80	-2.51	-2.16	-1.91	-1.24	-0.65	-0.00	1838.90	1839.61	1840.00	1840.46	1787.00

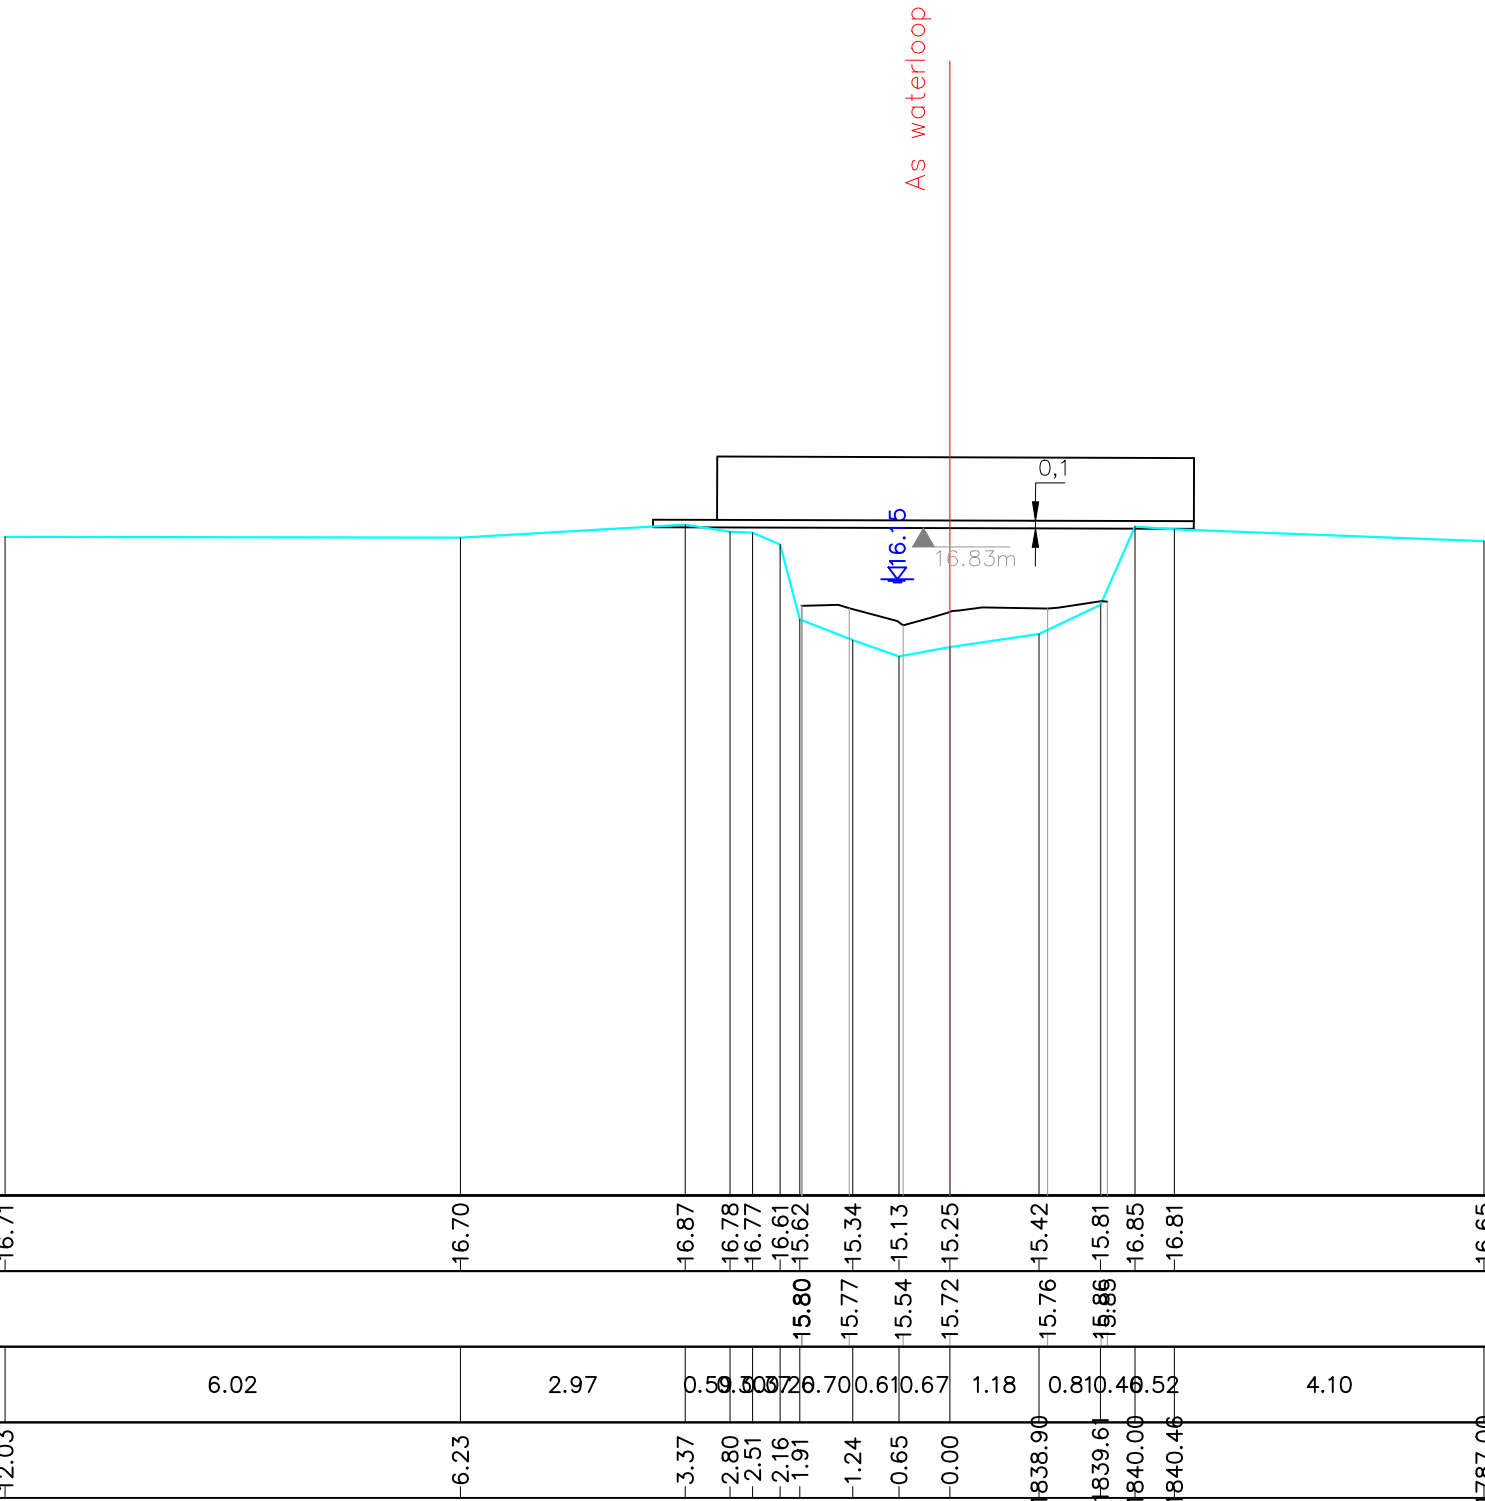

Gemeente Aarschot

B3005 **Grote Motte**

VHAG: 7183

Locatie ataspunt (LB72): X-coördinaat: 185603,7781 Y-coördinaat: 186151,1146

DWARSPROFIELPLAN

Ataspunt - 064
Datum opmeting: 18/03/2019
Schaal: 1/100

