


Dwarsprofiel 73
Vergelijkingsvlak 8.00 m T.A.W.
Afstand op as 33+43.29

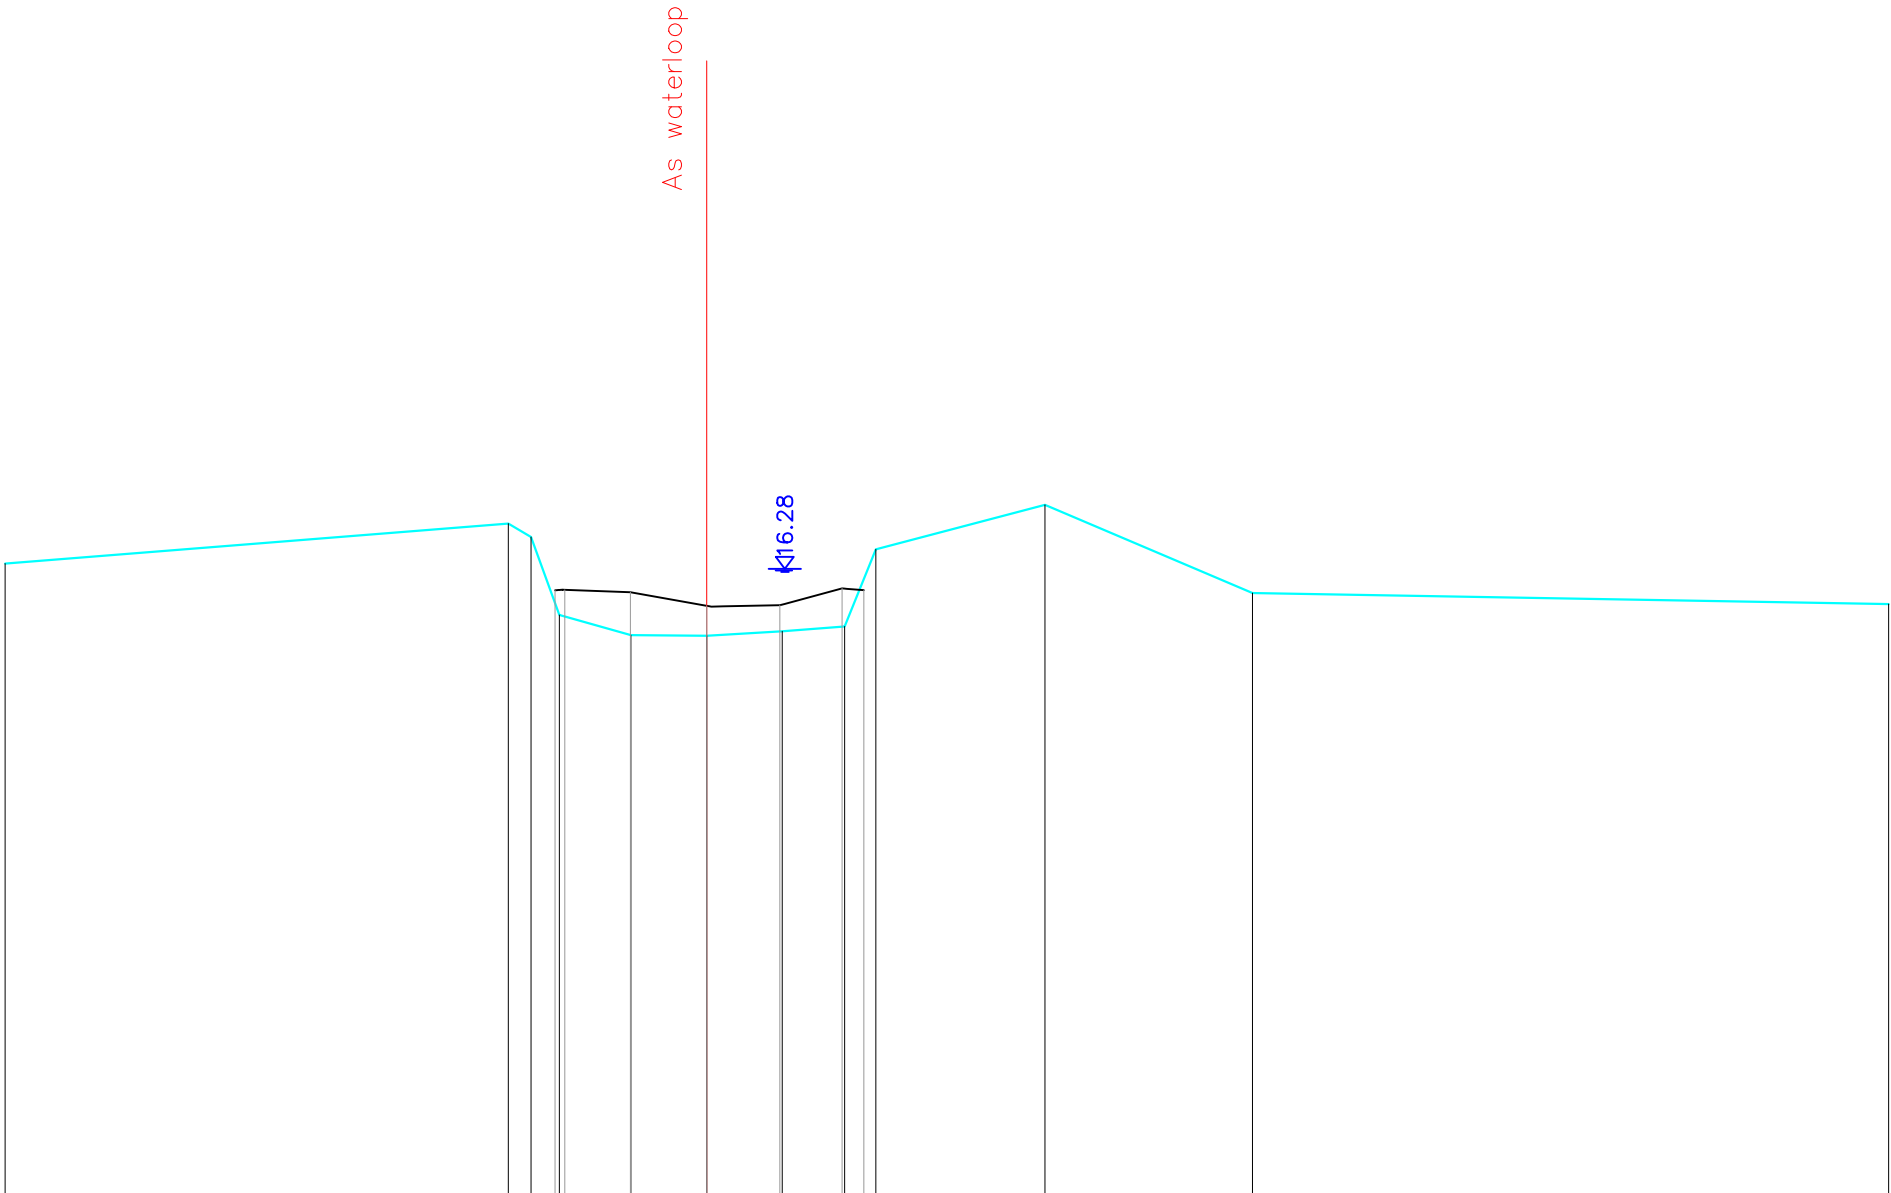

Peil vaste bodem	-16.35	-16.88	-16.70	-15.67	-15.41	-15.40	-15.46	-15.52	-16.54	-17.13	-15.96	-15.82
Slibpeil		-16.00	-15.97	-15.79	-15.80	-16.02	-16.00					
Tussenafstand	6.66	0.503	70.95	1.00	1.00	0.830	41	2.24	2.75	8.41		
Afstand tot as	-9.28	-2.62	-2.32	-1.95	-1.00	-0.00	-1.00	-1.83	-2.24	-4.47	-7.21	-15.61