


Dwarsprofiel 74
Vergelijkingsvlak 8.00 m T.A.W.
Afstand op as 33+89.95

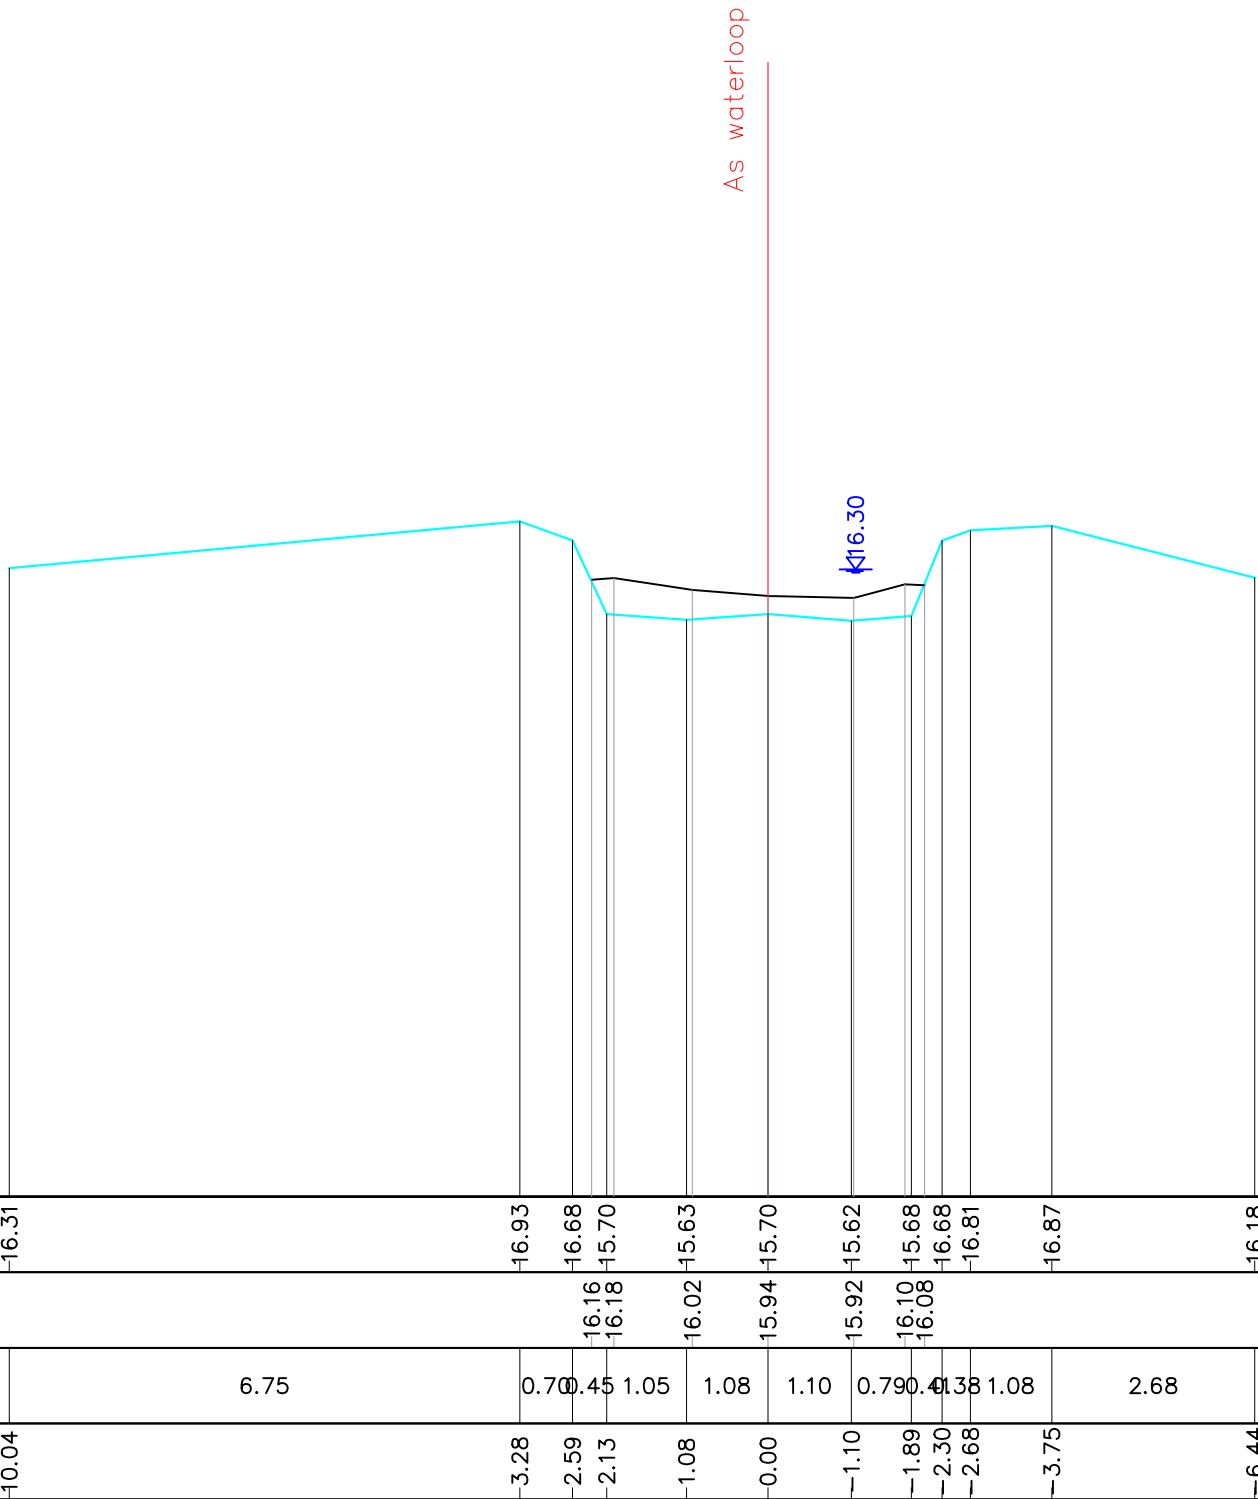

Peil vaste bodem	16.31	16.93	16.68	15.70	15.63	15.70	15.62	15.68	16.68	16.81	16.87	16.18
Slibpeil			16.16	16.18	16.02	15.94	15.92	16.10	16.08			
Tussenafstand		6.75	0.70	0.45	1.05	1.08	1.10	0.79	0.41	1.08	2.68	
Afstand tot as	10.04	3.28	2.59	2.13	1.08	0.00	1.10	1.89	2.30	2.68	3.75	6.44

Gemeente Aarschot

B3005

Grote Motte

VHAG: 7183

Locatie atlaspunt (LB72): X-coördinaat: 186033,9494 Y-coördinaat: 185990,9703

DWARSPROFIELPLAN

Atlaspunt - 076
Datum opmeting: 18/03/2019
Schaal: 1/100

