


Dwarsprofiel 82
Vergelijkingsvlak 8.00 m T.A.W.
Afstand op as 37+22.74

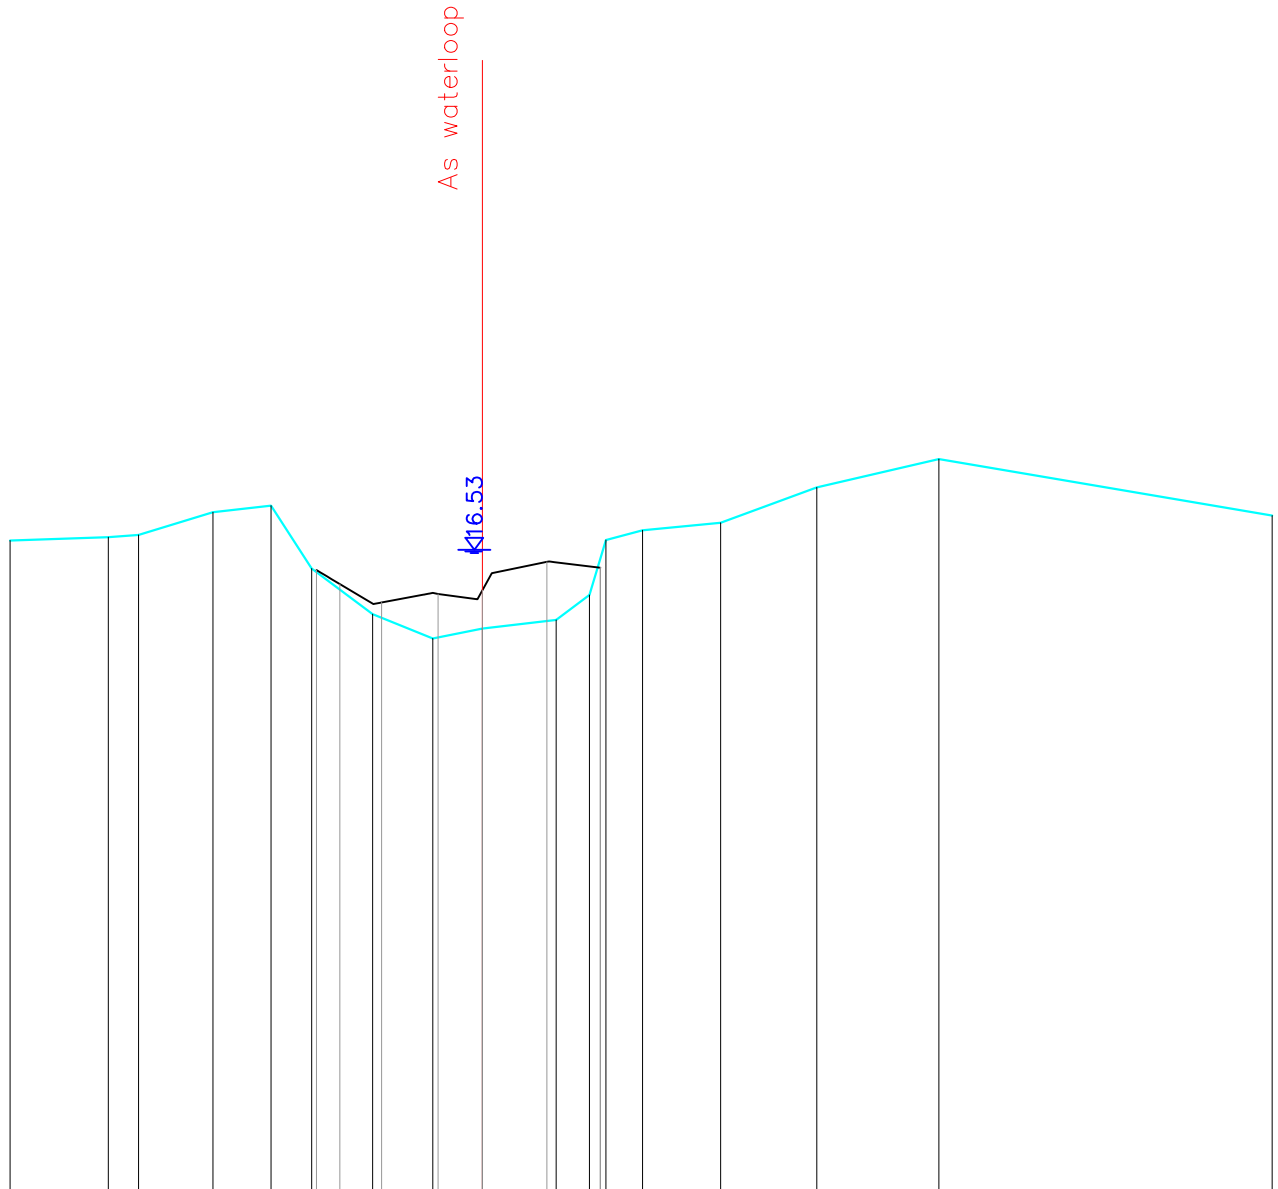

Peil vaste bodem		-16.65	-16.70	-16.73	-17.02	-17.11	-16.28	-16.26	-16.07	-15.68	-15.35	-15.49	-15.60	-15.93	-16.88	-16.79	-16.89	-17.35	-17.73	-16.98
Slibpeil							16.26	16.07	15.83	15.94	15.99	15.49	16.37	16.29	16.88					
Tussenafstand		1.30	0.40	0.98	0.77	0.54	0.81	0.80	0.66	0.97	0.42	2.49	1.03	1.27	1.62				4.41	
Afstand tot as		-6.25	-4.95	-4.55	-3.56	-2.80	-2.26	-1.45	-0.66	-0.00	-0.97	-1.43	-1.63	-2.12	-3.15	-4.42	-5.77			-8.96

Gemeente Aarschot

B3005

Grote Motte

VHAG: 7183

Locatie ataspunt (LB72): X-coördinaat: 186149,769 Y-coördinaat: 185887,3985

DWARSPROFIELPLAN

Ataspunt - 084

Datum opmeting: 18/03/2019

Schaal: 1/100



VLAAMS-
BRABANT