


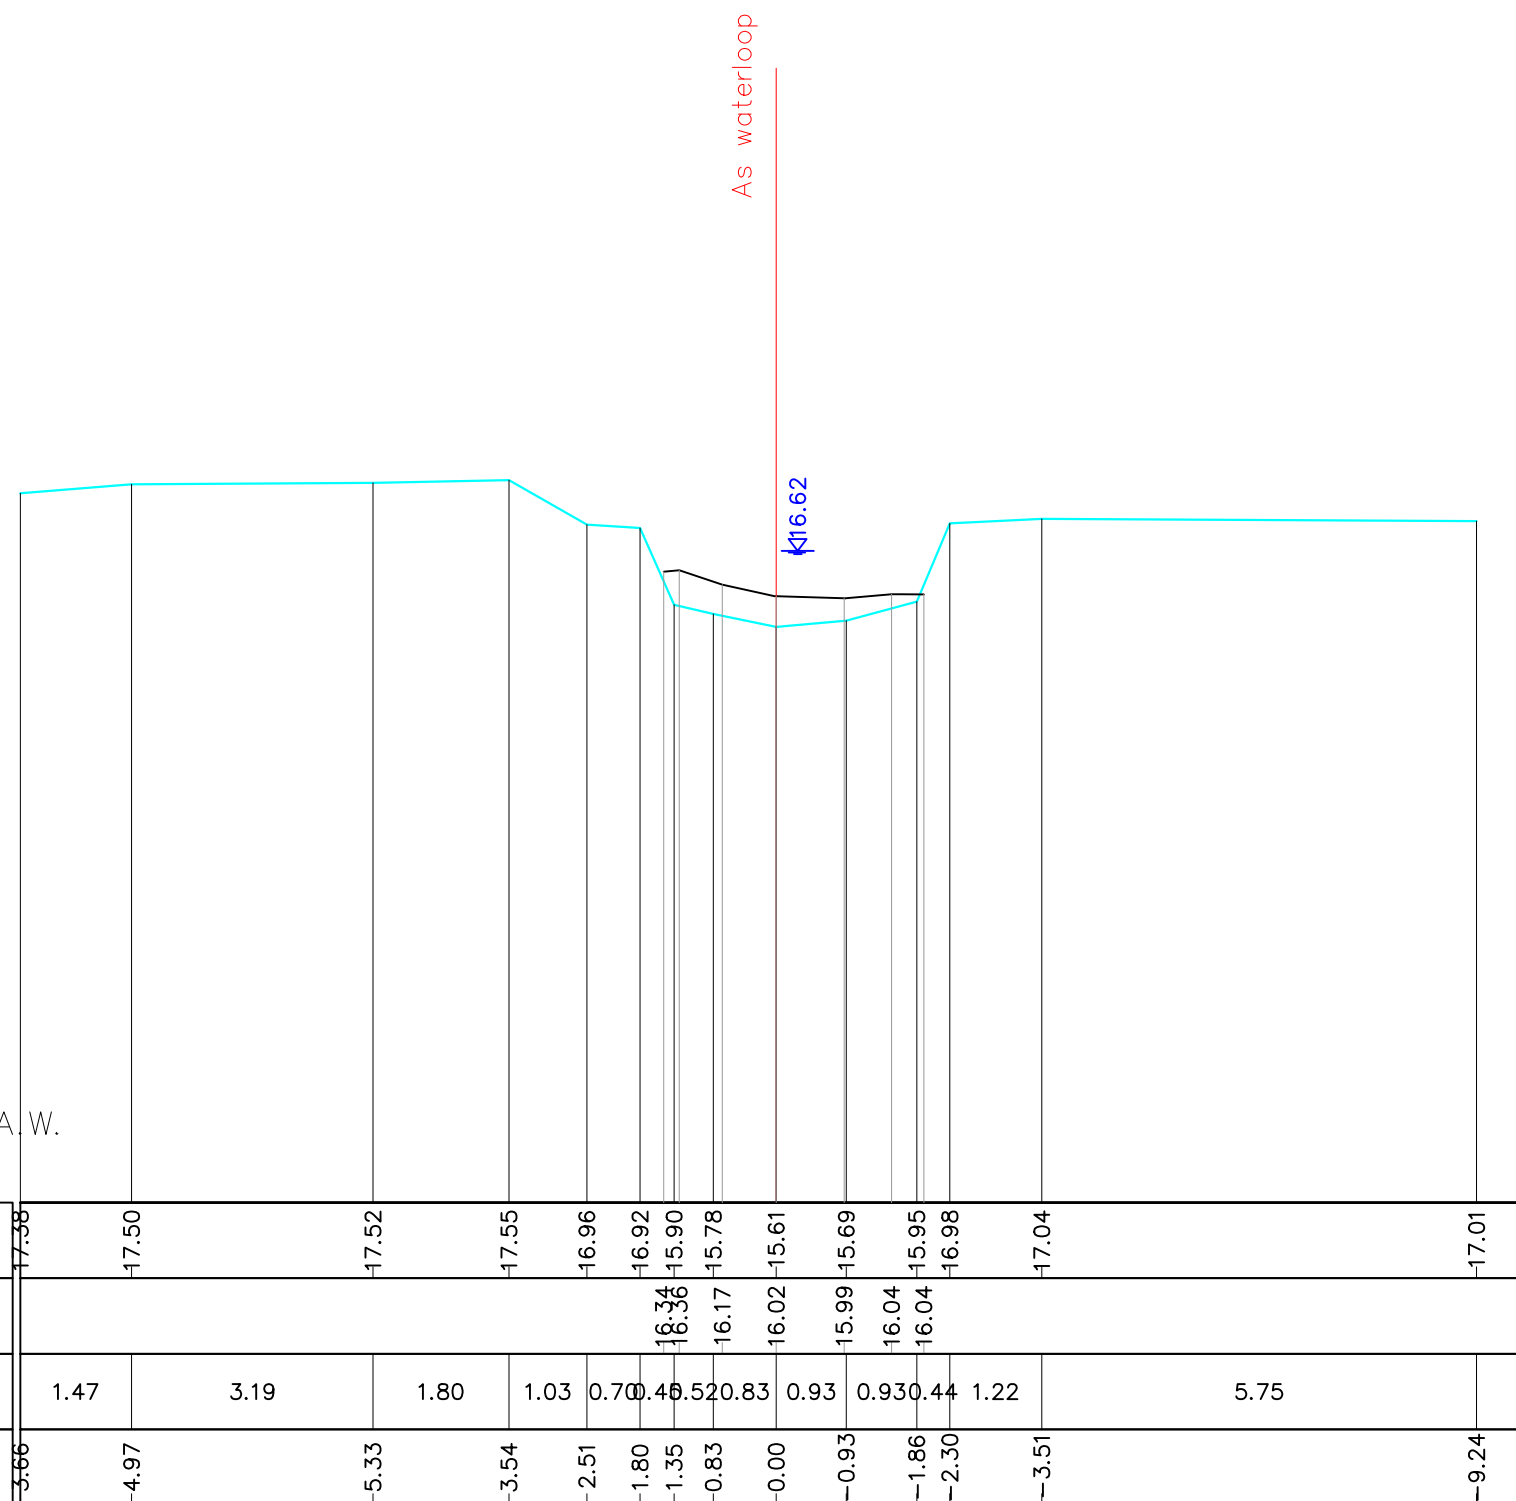

Peil vaste bodem	17.38	17.50	17.52	17.55	16.96	16.92	15.90	15.78	15.61	15.69	15.95	16.98	17.04	17.01
Slibpeil						16.34	16.36	16.17	16.02	15.99	16.04	16.04		
Tussenafstand	1.47	3.19	1.80	1.03	0.70	0.46	0.52	0.83	0.93	0.93	0.44	1.22	5.75	
Afstand tot as	3.66	4.97	5.33	3.54	2.51	1.80	1.35	0.83	0.00	-0.93	-1.86	-2.30	-3.51	-9.24