


Dwarsprofiel 92
Vergelijkingsvlak 8.00 m T.A.W.
Afstand op as 41+41.12

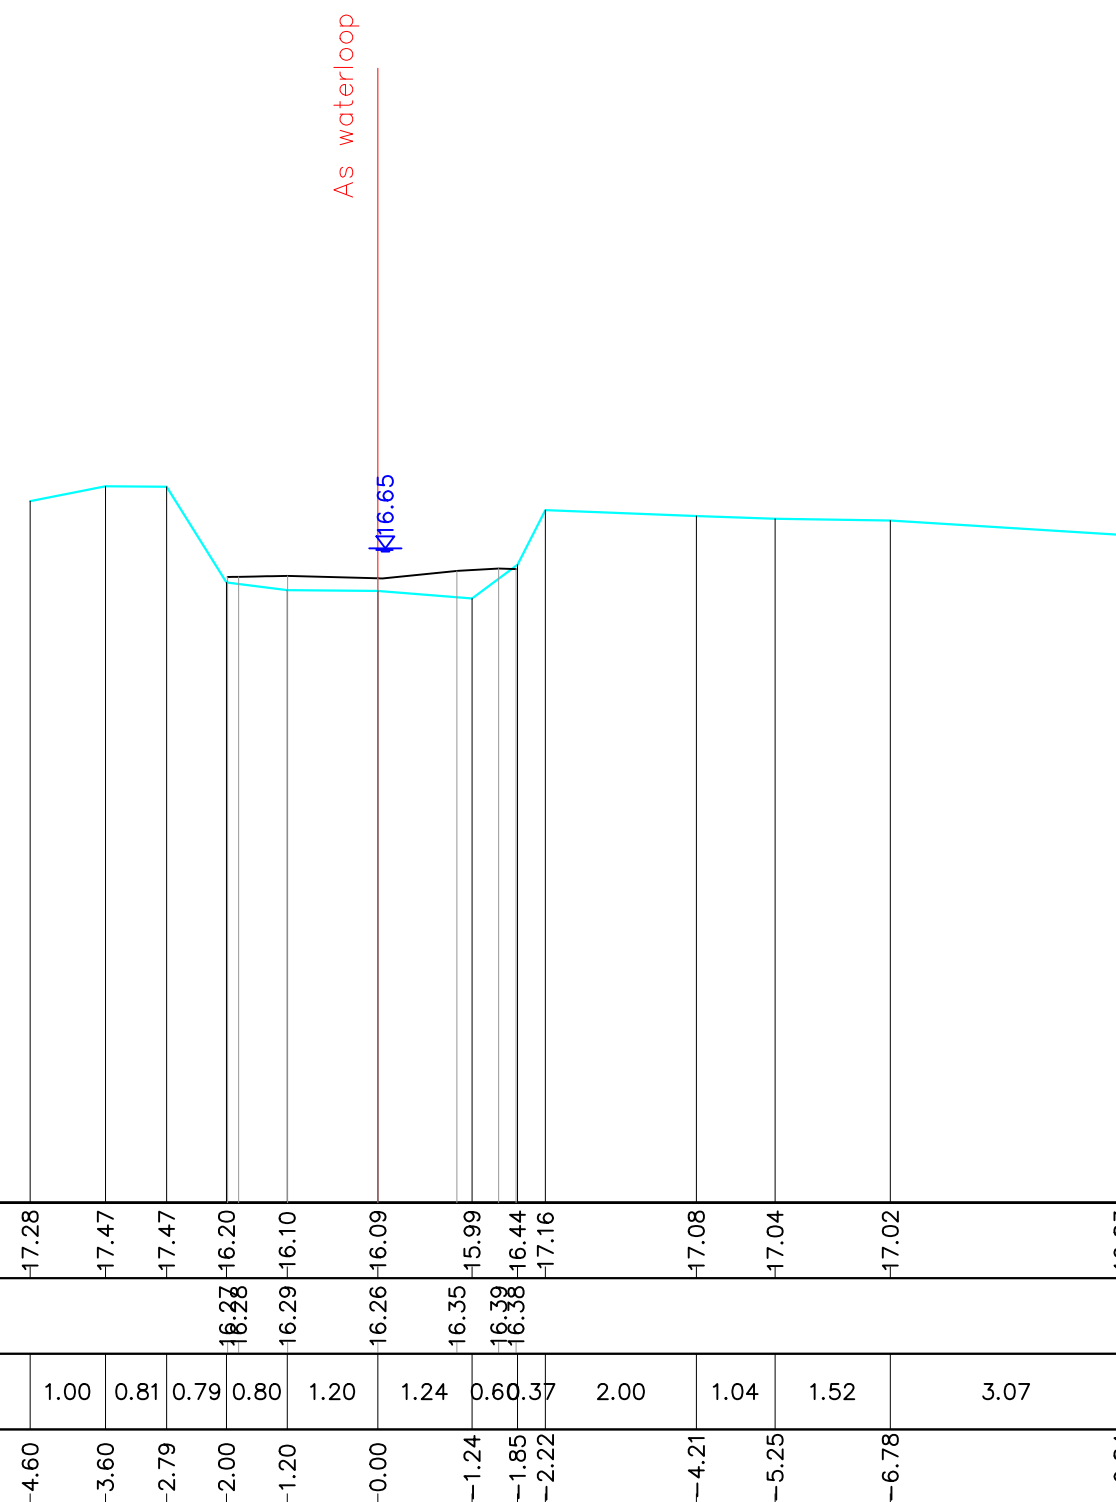

Peil vaste bodem	-17.28	-17.47	-17.47	-16.20	-16.10	-16.09	-15.99	-16.44	-17.16	-17.08	-17.04	-17.02	-16.83
Slibpeil	-18.28	-18.28	-18.28	-16.26	-16.29	-16.26	-16.35	-16.39	-16.38	-16.38	-16.38	-16.38	-16.38
Tussenafstand	1.00	0.81	0.79	0.80	1.20	1.24	0.60	0.37	2.00	1.04	1.52	3.07	
Afstand tot as	-4.60	-3.60	-2.79	-2.00	-1.20	-0.00	-1.24	-1.85	-2.22	-4.21	-5.25	-6.78	-9.84

