


Dwarsprofiel 111
Vergelijkingsvlak 8.00 m T.A.W.
Afstand op as 49+95.81

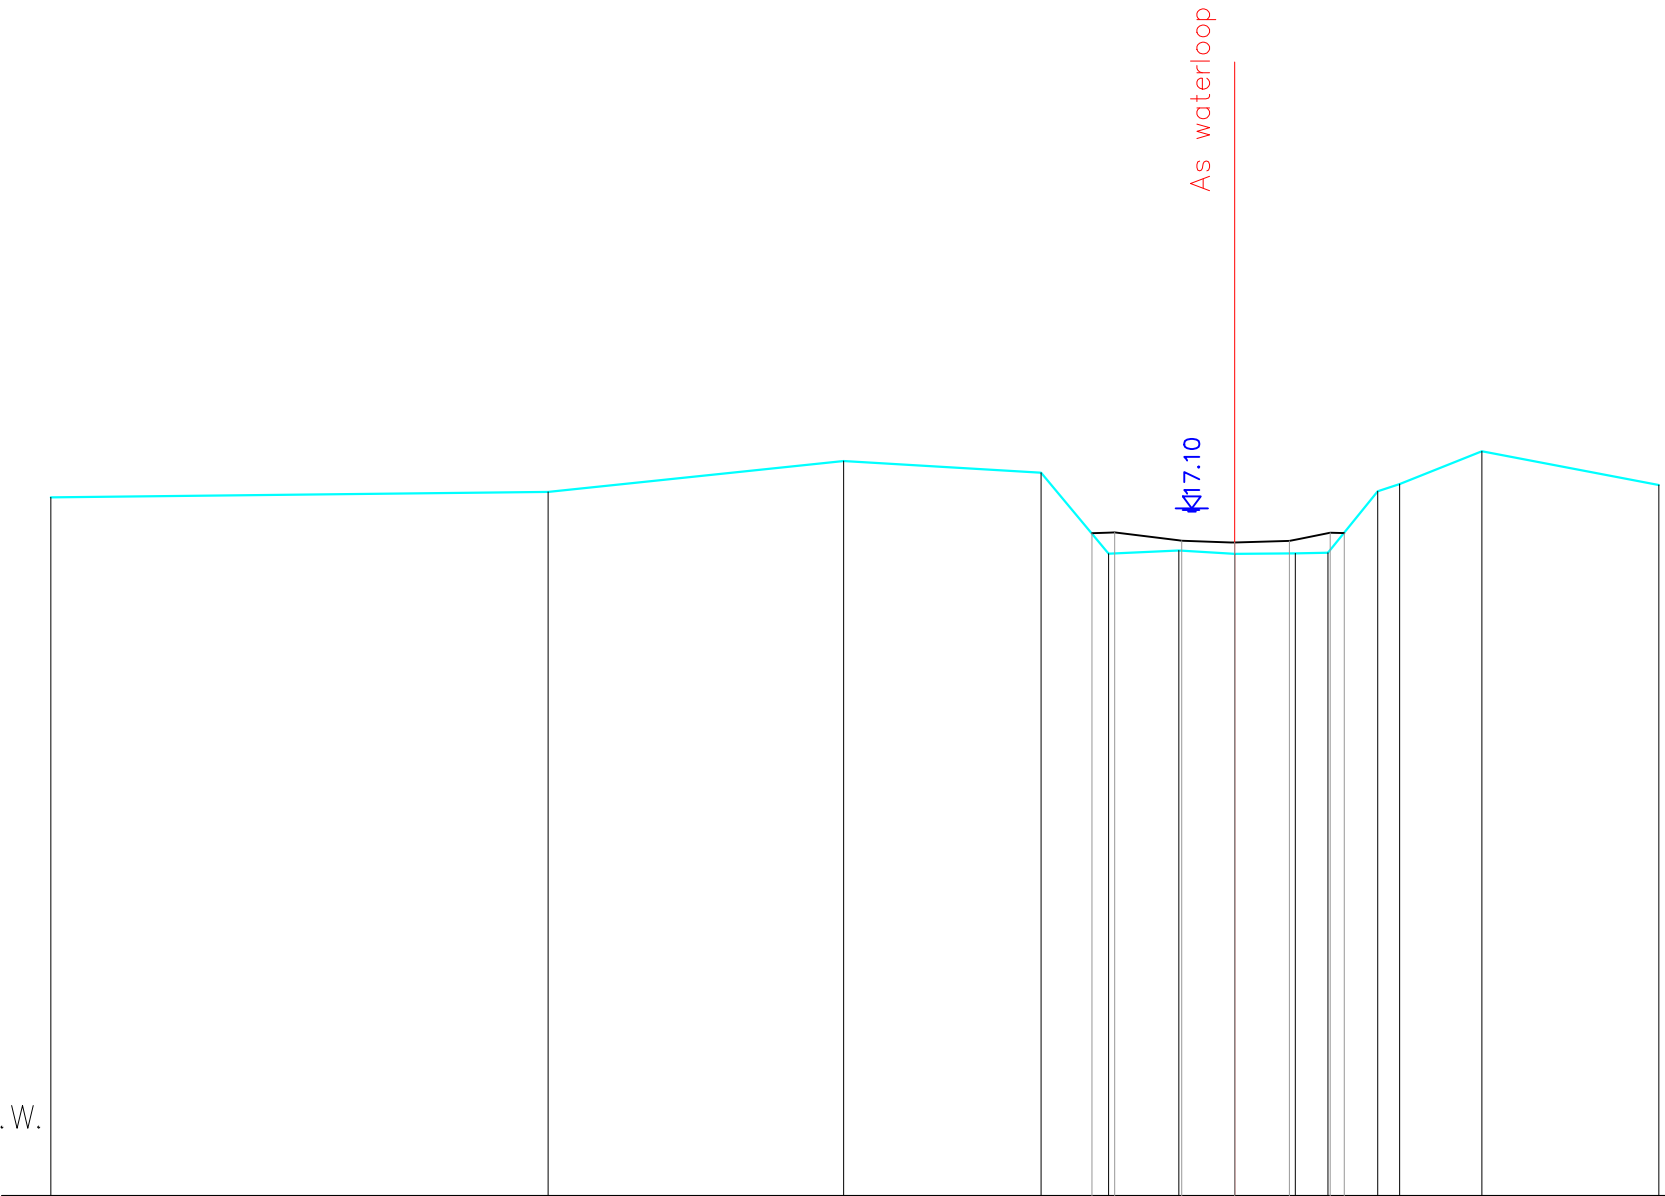

Peil vaste bodem	17.24	17.32	17.72	17.57	16.50	16.54	16.50	16.50	16.50	16.51	17.32	17.42	17.85	17.41
Slibpeil					16.77	16.78	16.67	16.65	16.67	16.78	16.77			
Tussenafstand		6.58	3.91	2.61	0.89	0.93	0.74	0.80	0.40	0.66	2.91	0.09	2.34	
Afstand tot as	15.65	9.08	5.17	2.56	1.67	0.74	0.00	0.80	1.23	1.89	2.18	3.27	5.61	