


Dwarsprofiel 118
Vergelijkingsvlak 8.00 m T.A.W.
Afstand op as 53+22.57

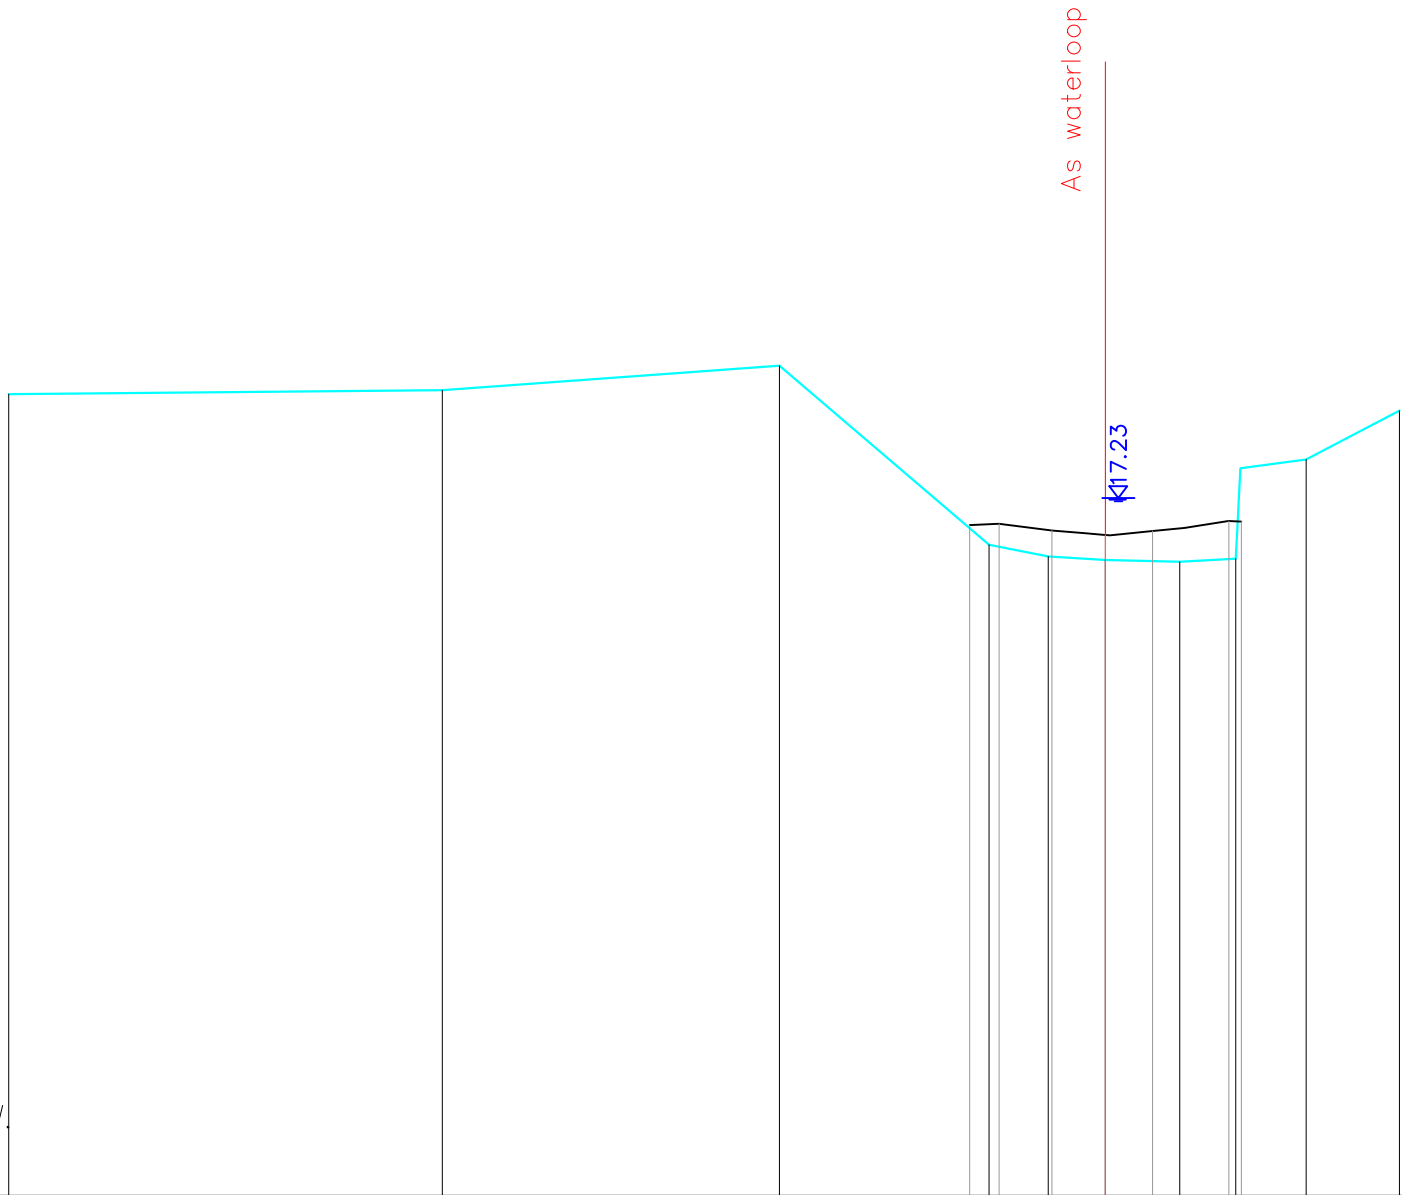

Peil vaste bodem	-18.61	-18.66	-18.98	-16.62	-16.46	-16.41	-16.39	-16.43	-17.74	-18.39
Slibpeil				16.88	16.89	16.80	16.74	16.80	16.93	
Tussenafstand	5.74	4.46	2.77	0.78	0.76	0.98	0.74	0.87	1.23	
Afstand tot as	-14.51	-8.77	-4.31	-1.54	-0.76	-0.00	-0.98	-1.72	-2.66	-3.89

Gemeente Aarschot

B3005

Grote Motte

VHAG: 7183

Locatie atlaspunt (LB72): X-coördinaat: 187201,4948 Y-coördinaat: 185629,7335

DWARSPROFIELPLAN

Atlaspunt - 120

Datum opmeting: 18/03/2019

Schaal: 1/100



VLAAMS-
BRABANT