


Dwarsprofiel 123
Vergelijkingsvlak 8.00 m T.A.W.
Afstand op as 55+42.85

Peil vaste bodem	18.27	18.47	17.91	16.89	16.93	16.92	16.93	16.86	17.95	18.69	18.73
Slibpeil			17.15	17.16	17.03	16.99	17.00	17.03			
Tussenafstand		9.43	0.96	0.32	0.91	0.86	0.96	0.67	0.33	2.24	0.30
Afstand tot as	12.48	3.05	2.09	1.77	0.86	0.00	0.96	1.62	1.96	4.20	4.50

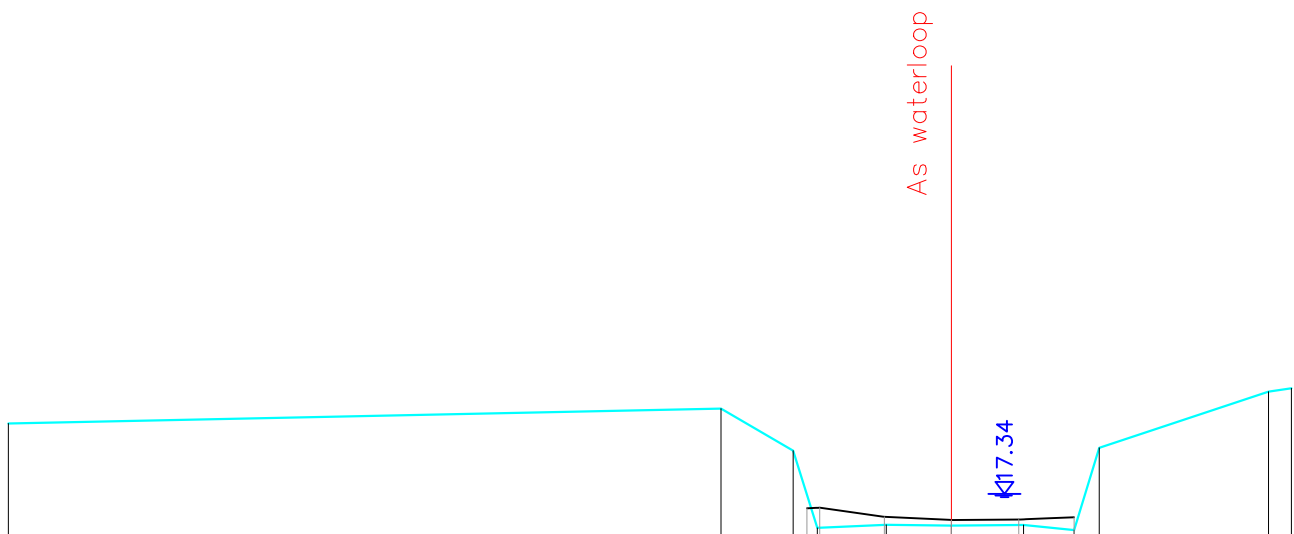

Gemeente Aarschot

B3005

Grote Motte

VHAG: 7183

Locatie ataspunt (LB72): X-coördinaat: 187197,3031 Y-coördinaat: 185430,295

DWARSPROFIELPLAN

Ataspunt - 125
Datum opmeting: 18/03/2019
Schaal: 1/100

