


Dwarsprofiel 129
Vergelijkingsvlak 10.00 m T.A.W.
Afstand op as 56+94.43

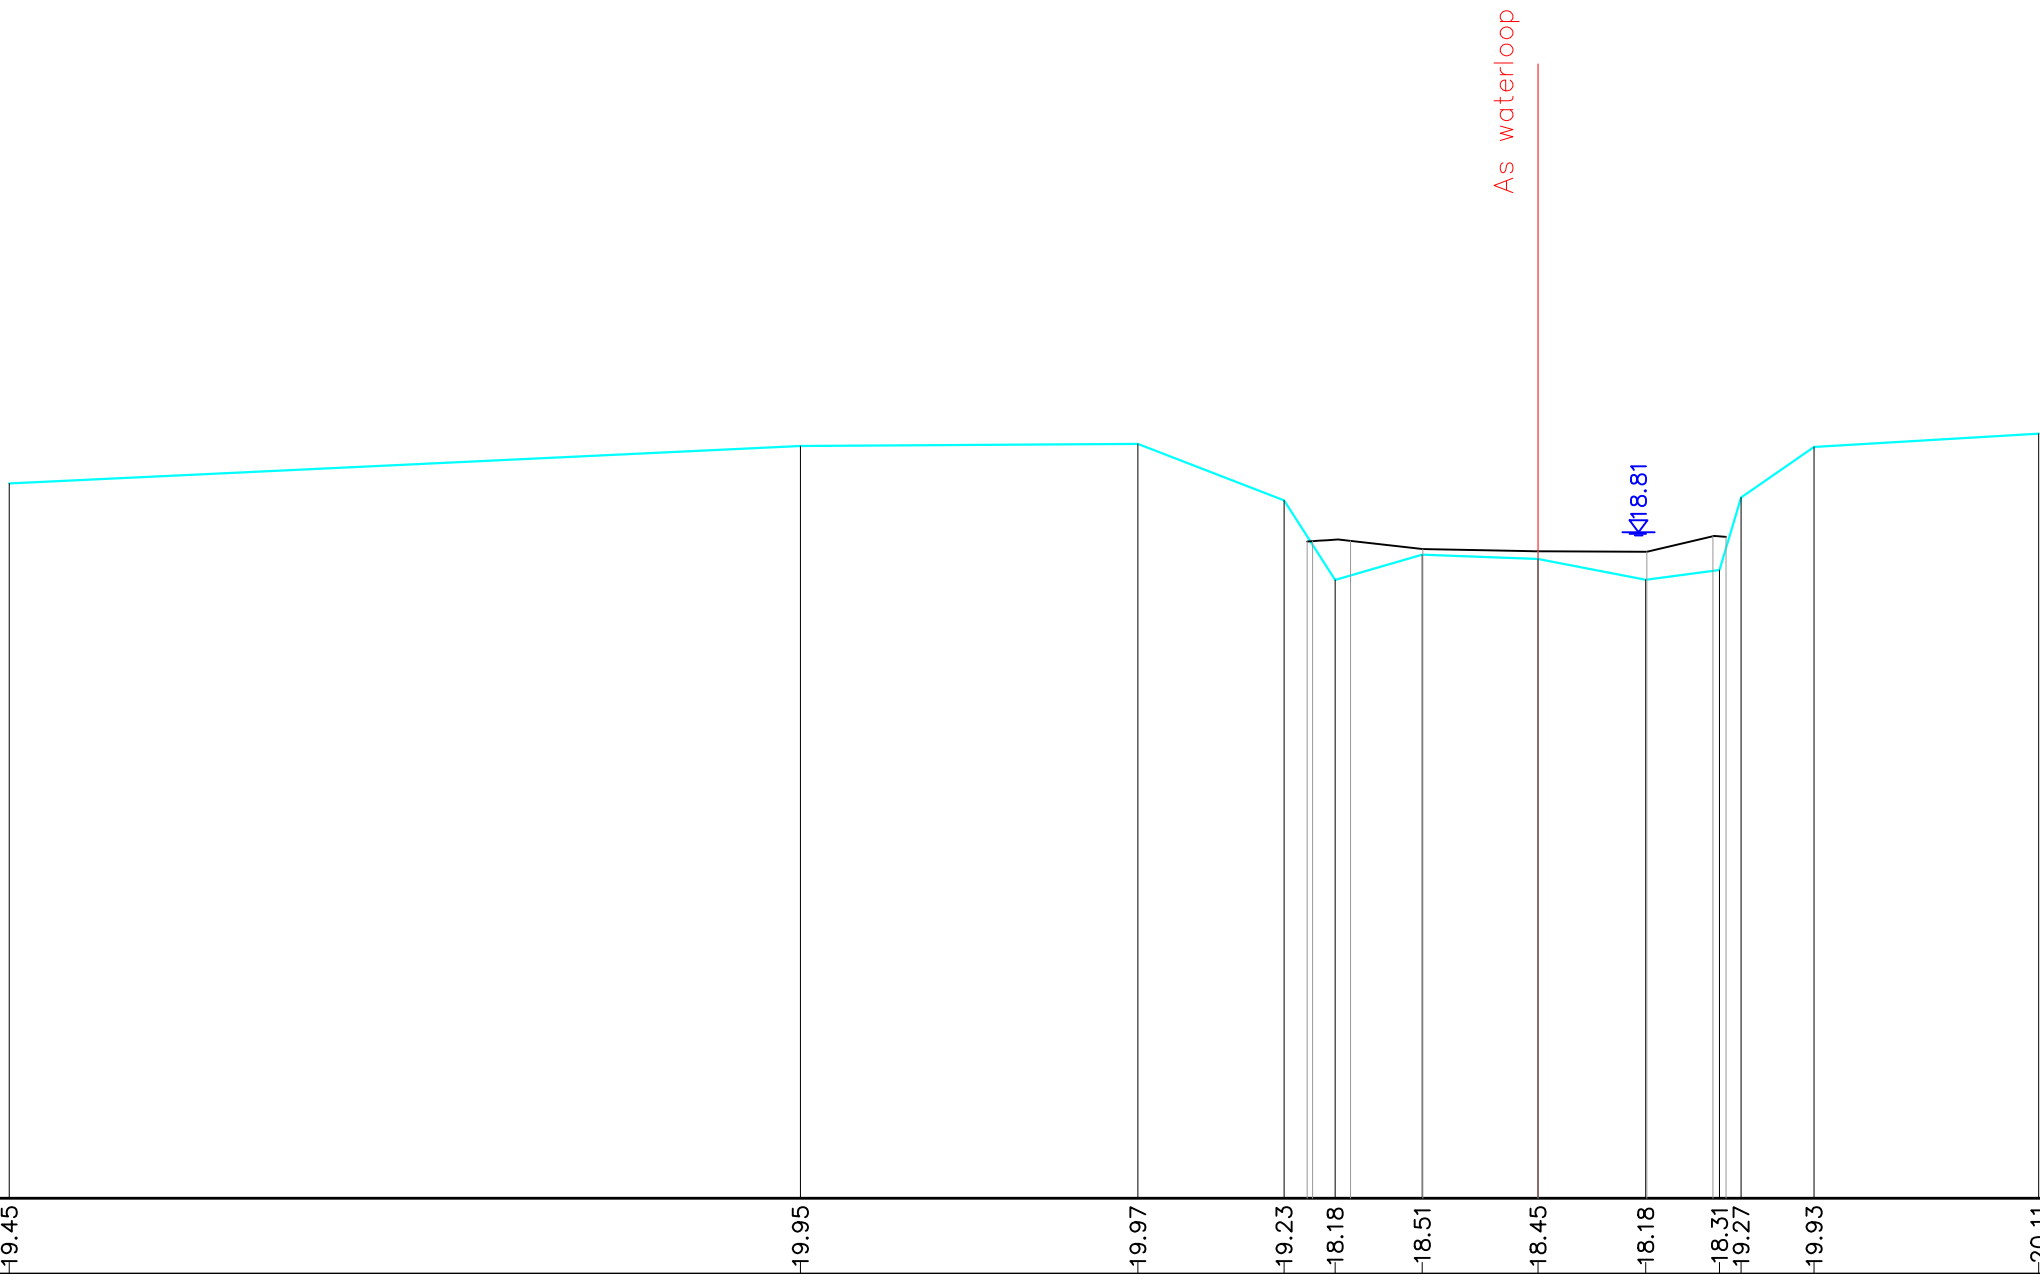

Peil vaste bodem	19.45	19.95	19.97	19.23	18.69	18.18	18.51	18.45	18.18	18.31	19.27	19.93	20.11
Slibpeil				18.69	18.69	18.58	18.55	18.55	18.75	19.27			
Tussenaafstand	10.47	4.46	1.93	0.68	1.15	1.53	1.42	0.98	0.29	0.97	2.97		
Afstand tot as	20.22	9.76	5.29	3.36	2.68	1.53	0.00	1.42	2.40	2.69	3.65	6.62	