


Dwarsprofiel 131
Vergelijkingsvlak 10.00 m T.A.W.
Afstand op as 57+53.80

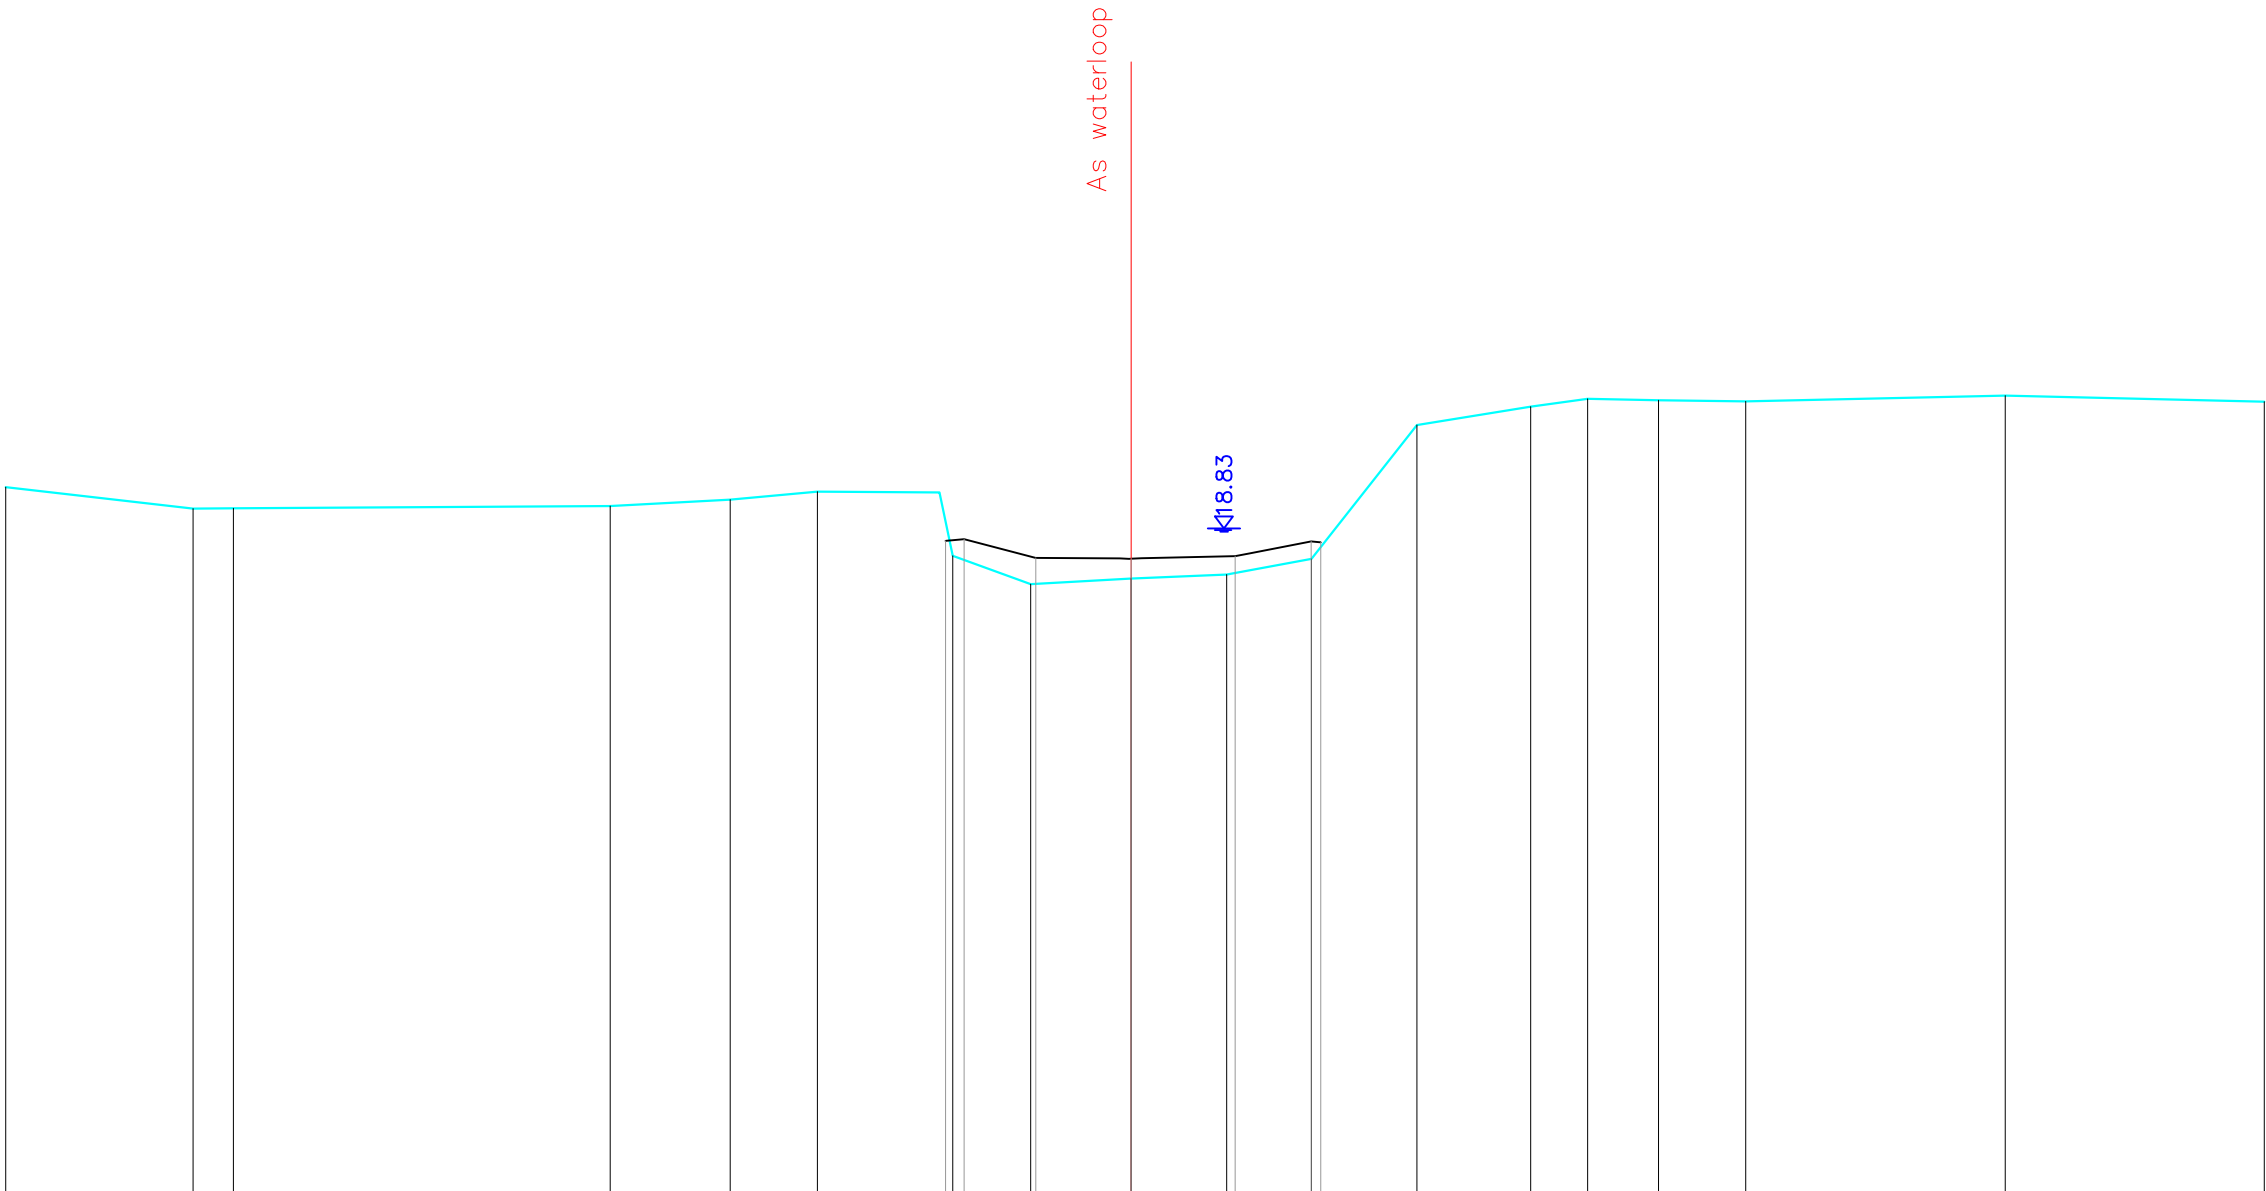

Peil vaste bodem	-19.38	-19.09	-19.10				-19.13	-19.21	-19.32	-18.47	-18.10	-18.17	-18.22	-18.43	-20.20	-20.44	-20.55	-20.53	-20.51		-20.59		-20.51	
Slibpeil										18.67	18.69	18.44	18.43	18.46	18.66									
Tussenafstand		2.48	0.53			4.98		1.59	1.15	1.62	0.18	1.03	1.33	1.26	1.12	1.39	1.50	0.75	0.94	1.15		3.43		3.43
Afstand tot as	-14.75		-12.30	-11.77			-6.85	-5.28	-4.14		-2.36	-1.33	-0.00	-1.26	-2.39	-3.78	-5.29	-6.04	-6.98	-8.13		-11.56		-14.99