


Dwarsprofiel 132
Vergelijkingsvlak 10.00 m T.A.W.
Afstand op as 58+03.59

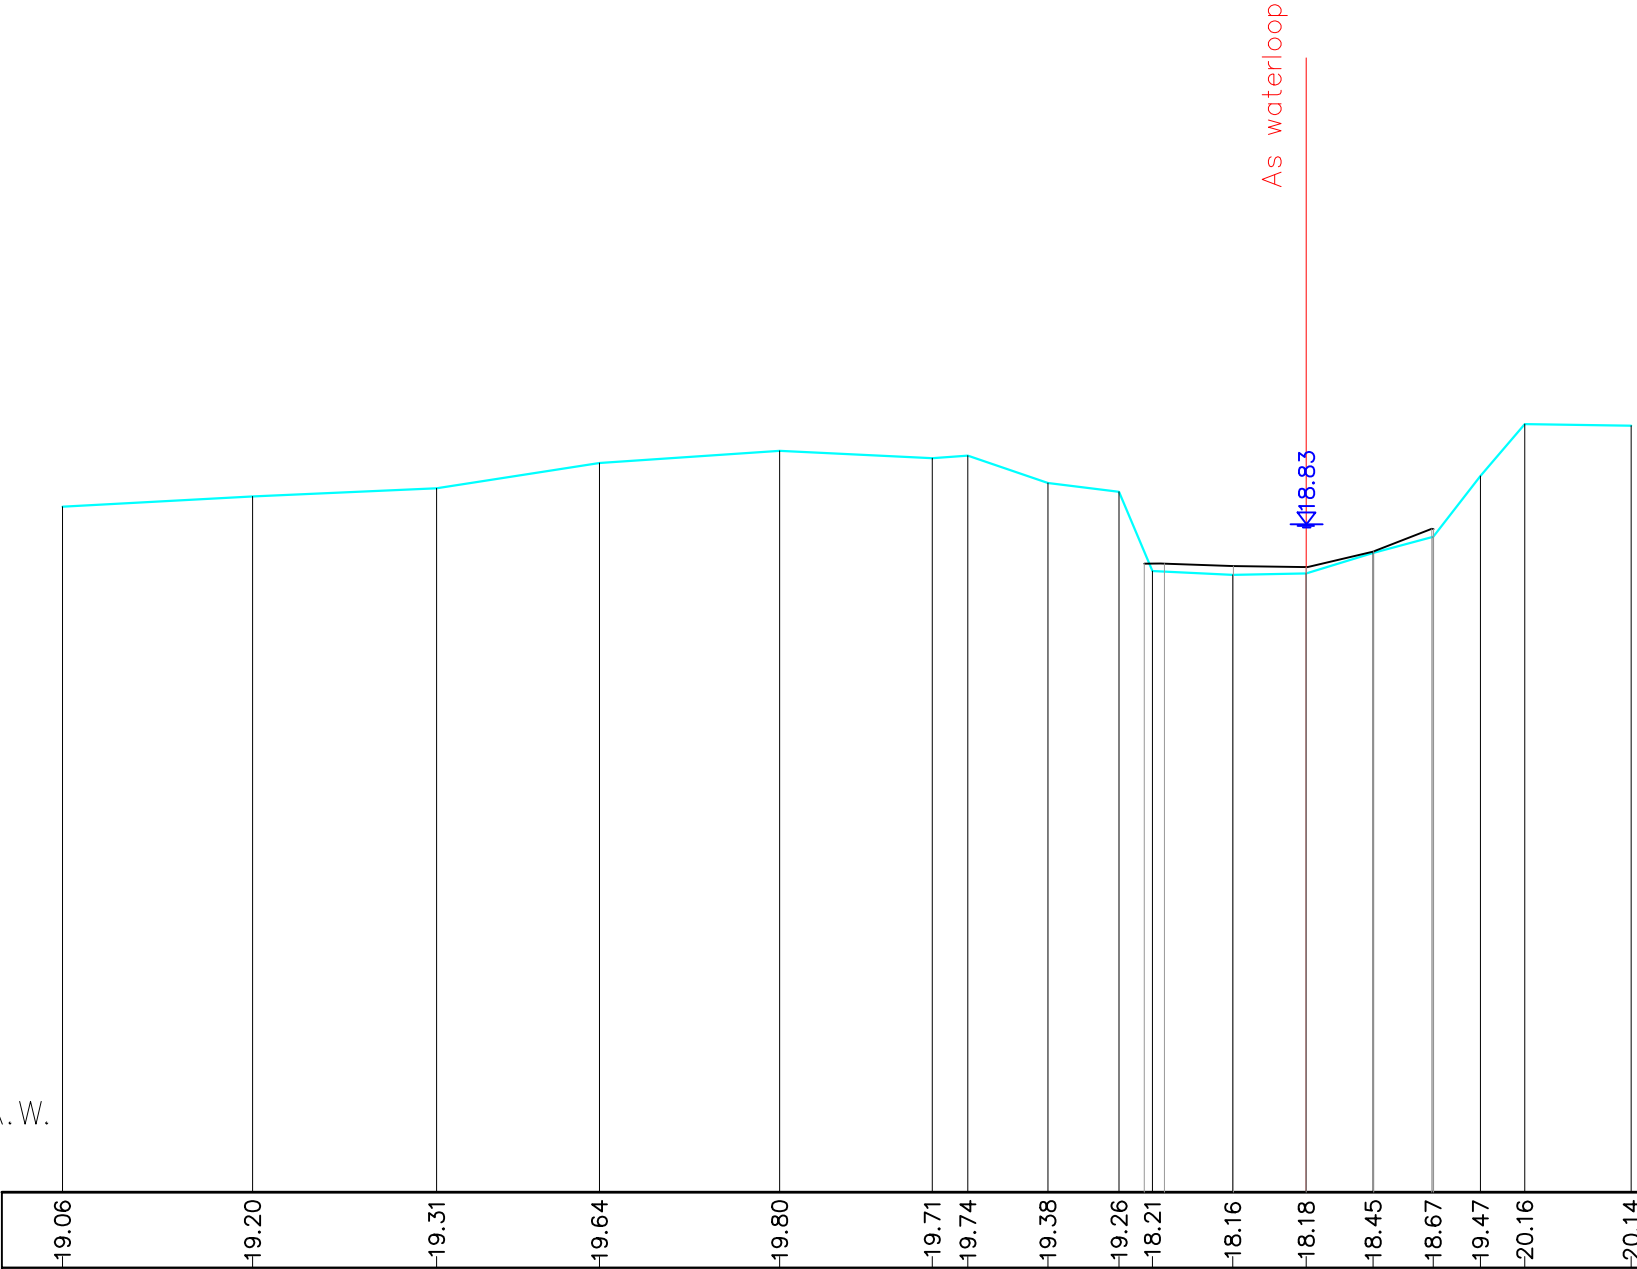

Peil vaste bodem	19.06	19.20	19.31	19.64	19.80	19.71	19.74	19.38	19.26	18.21	18.16	18.18	18.45	18.67	19.47	20.16	20.14
Slibpeil										18.31	18.28	18.27	18.47	18.77			
Tussenafstand		2.51	2.44	2.15	2.38	2.02	0.47	1.06	0.94	0.44	1.06	0.97	0.88	0.79	0.62	0.59	1.41
Afstand tot as	16.43	13.92	11.49	9.34	6.96	4.94	4.47	3.42	2.48	2.03	0.97	0.00	0.88	1.68	2.30	2.89	4.30

Gemeente Aarschot

B3005

Grote Motte

VHAG: 7183

Locatie ataspunt (LB72): X-coördinaat: 187093,7098 Y-coördinaat: 185203,3071

DWARSPROFIELPLAN

Ataspunt - 134
Datum opmeting: 18/03/2019
Schaal: 1/100

