


Dwarsprofiel 151
Vergelijkingsvlak 10.00 m T.A.W.
Afstand op as 66+32.79

Peil vaste bodem	21.48	21.36	21.18	20.94	19.05	18.58	18.63	18.71	18.27	18.26	18.35	20.76	21.04	21.03	21.02
Slibpeil					18.94	18.94	19.04	18.98	18.82	18.71	18.82	18.84			
Tussenafstand		2.08	3.98	0.89	0.80	0.36	0.96	0.98	0.98	0.93	0.83	0.66	0.94	2.23	1.80
Afstand tot as	10.05	7.97	4.00	3.11	2.29	1.93	0.97	0.00	0.97	1.88	2.70	3.35	4.28	6.47	8.23

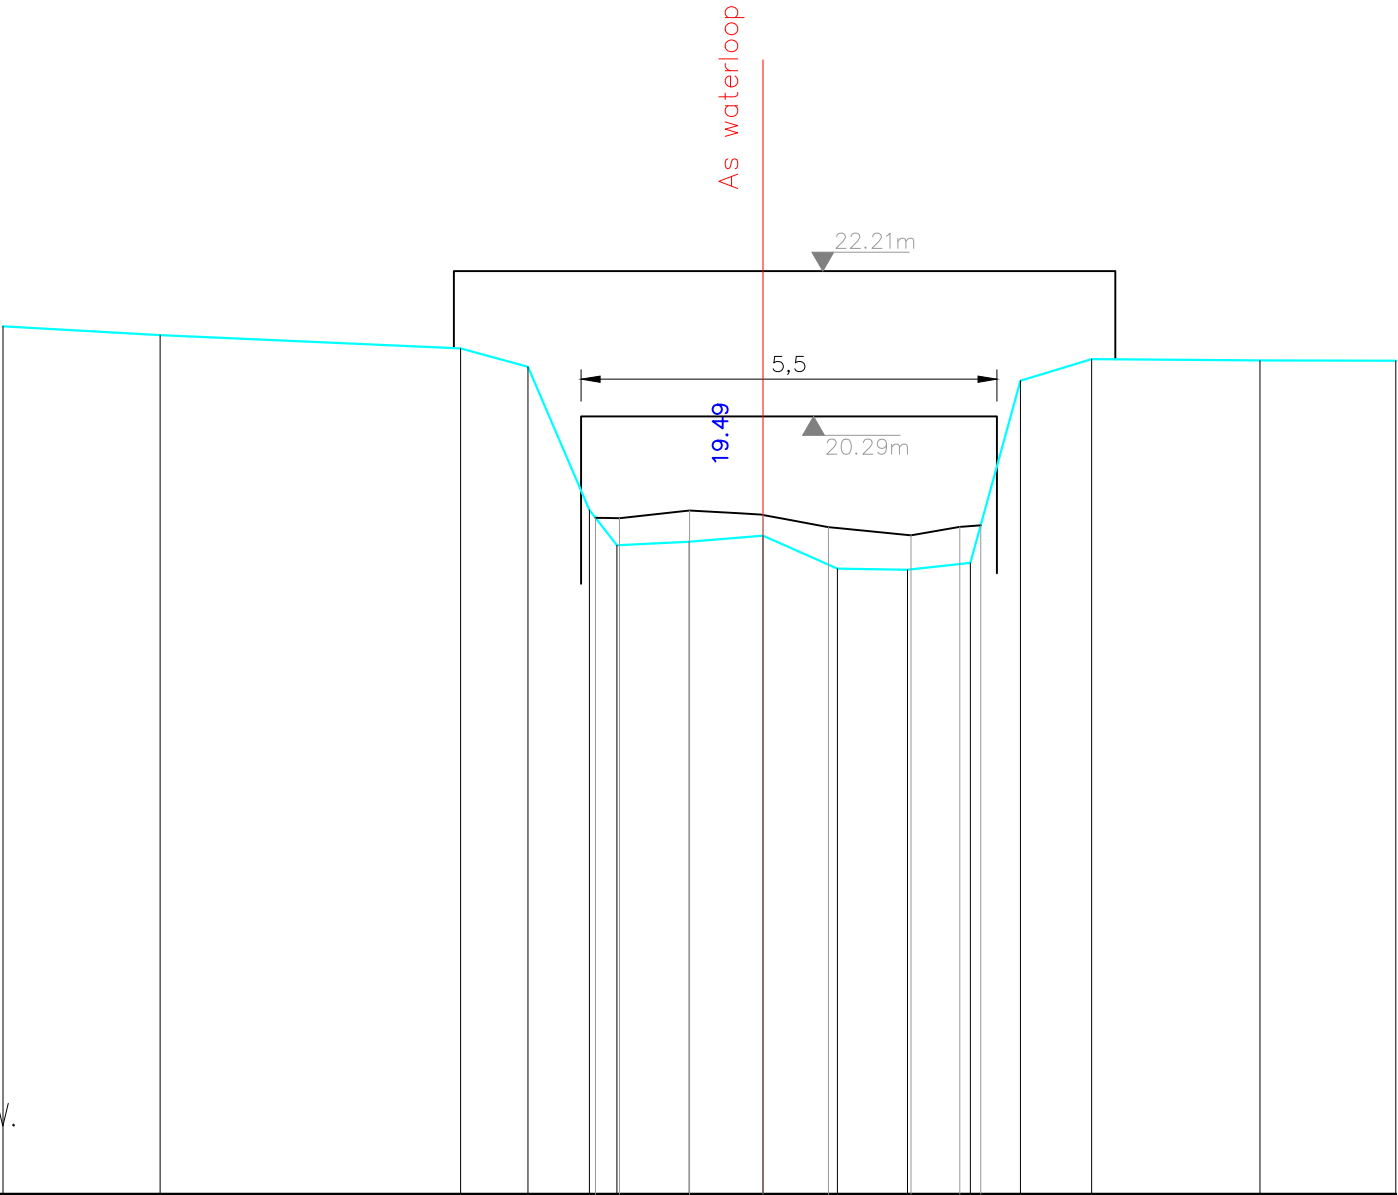

Gemeente Aarschot

B3005

Grote Motte

VHAG: 7183

Locatie atlaspunt (LB72): X-coördinaat: 187050,8278 Y-coördinaat: 184592,1414

DWARSPROFIELPLAN

Atlaspunt - 153
Datum opmeting: 18/03/2019
Schaal: 1/100

