


Dwarsprofiel 161
Vergelijkingsvlak 12.00 m T.A.W.
Afstand op as 70+49.13

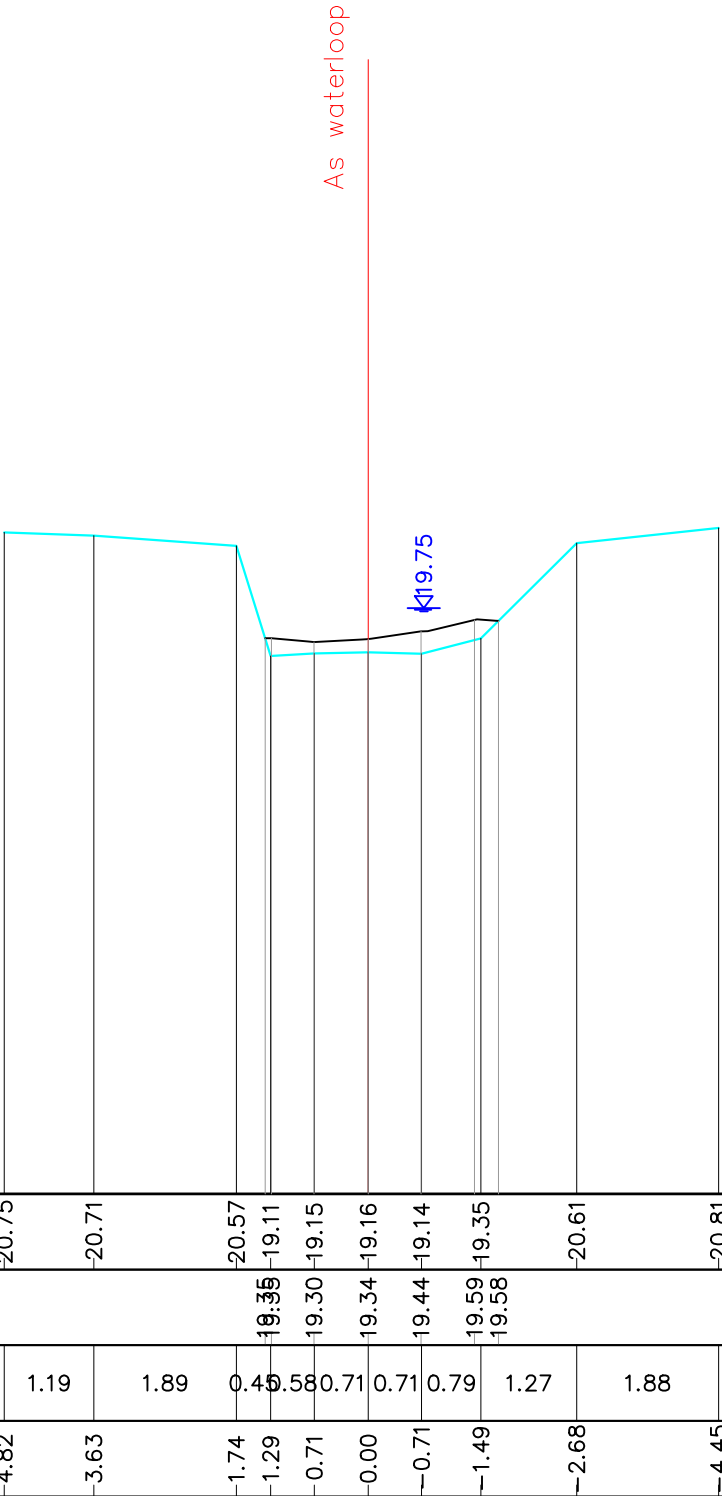

Peil vaste bodem	20.75	20.71	20.57	19.11	19.35	19.30	19.15	19.16	19.14	19.35	19.58	20.61	20.81
Slibpeil				19.35	19.35	19.30	19.15	19.34	19.44	19.59	19.58		
Tussenafstand		1.19	1.89	0.45	0.58	0.71	0.71	0.71	0.79	1.27	1.88		
Afstand tot as	4.82	3.63	1.74	1.29	0.71	0.00	0.71	0.71	1.49	2.68	4.45		

Gemeente Aarschot

B3005 **Grote Motte**

VHAG: 7183

Locatie atlaspunt (LB72): X-coördinaat: 187100,8793 Y-coördinaat: 184206,4047

DWARSPROFIELPLAN

Atlaspunt - 163
Datum opmeting: 18/03/2019
Schaal: 1/100

