


Dwarsprofiel 171
Vergelijkingsvlak 12.00 m T.A.W.
Afstand op as 73+79.97

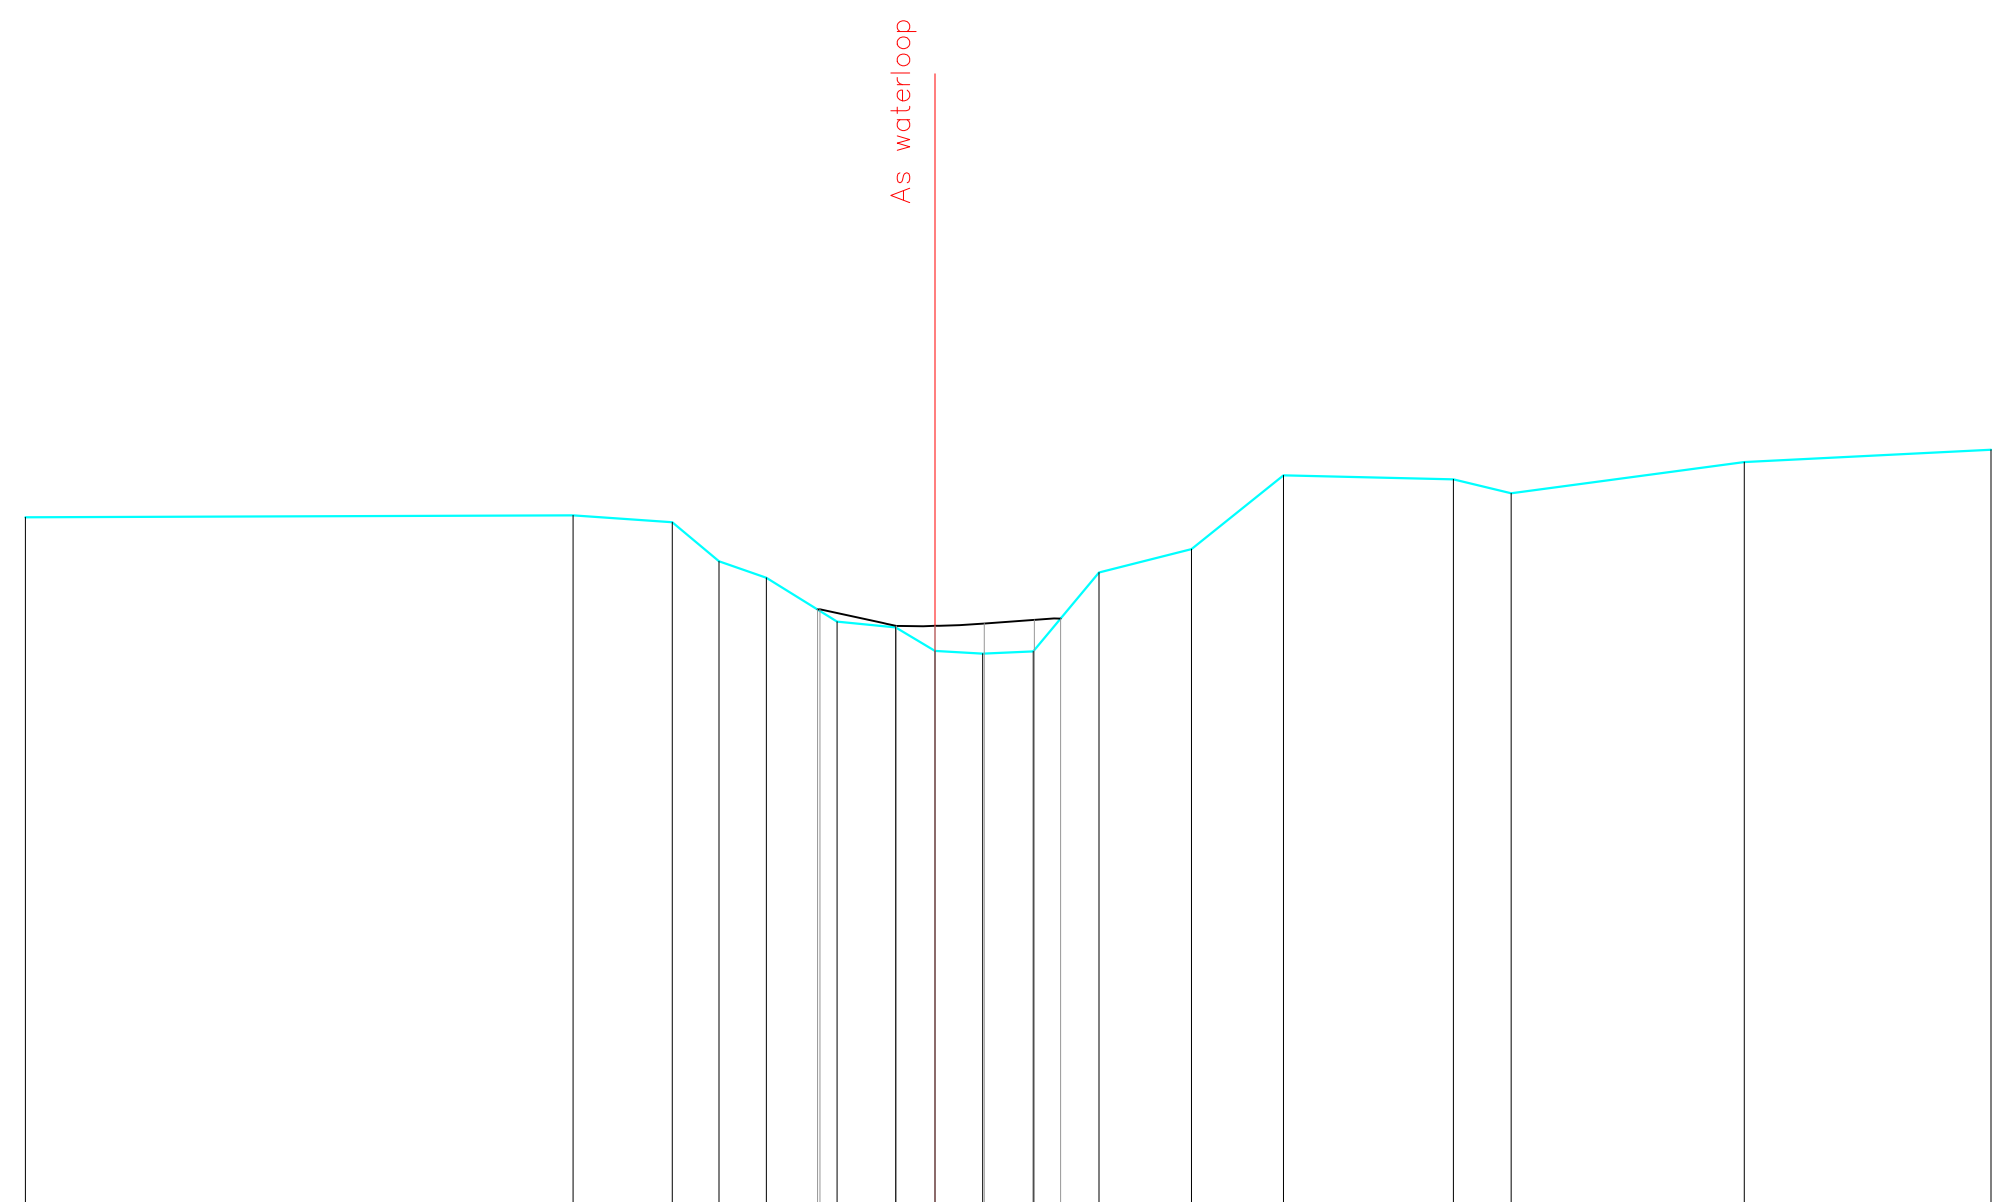

Peil vaste bodem	-21.13	-21.16	-21.07	-20.55	-20.34	-19.76	-19.68	-19.37	-19.33	-19.36	-20.41	-20.71	-21.69	-21.64	-21.45	-21.87	-22.03
Slibpeil	19.92																
Tussenafstand	7.25	1.31	0.62	0.63	0.94	0.77	0.52	0.63	0.67	0.87	1.23	1.22	2.25	0.76	3.08	3.26	
Afstand tot as	-12.03	-4.79	-3.48	-2.86	-2.23	-1.29	-0.52	-0.00	-0.63	-1.30	-2.17	-3.39	-4.61	-6.86	-7.62	-10.70	-13.97

Gemeente Aarschot

B3005

Grote Motte

VHAG: 7183

Locatie ataspunt (LB72): X-coördinaat: 187351,4149 Y-coördinaat: 184029,4729

DWARSPROFIELPLAN

Ataspunt - 173

Datum opmeting: 18/03/2019

Schaal: 1/100



VLAAMS-
BRABANT