


Dwarsprofiel 181
Vergelijkingsvlak 12.00 m T.A.W.
Afstand op as 80+12.75

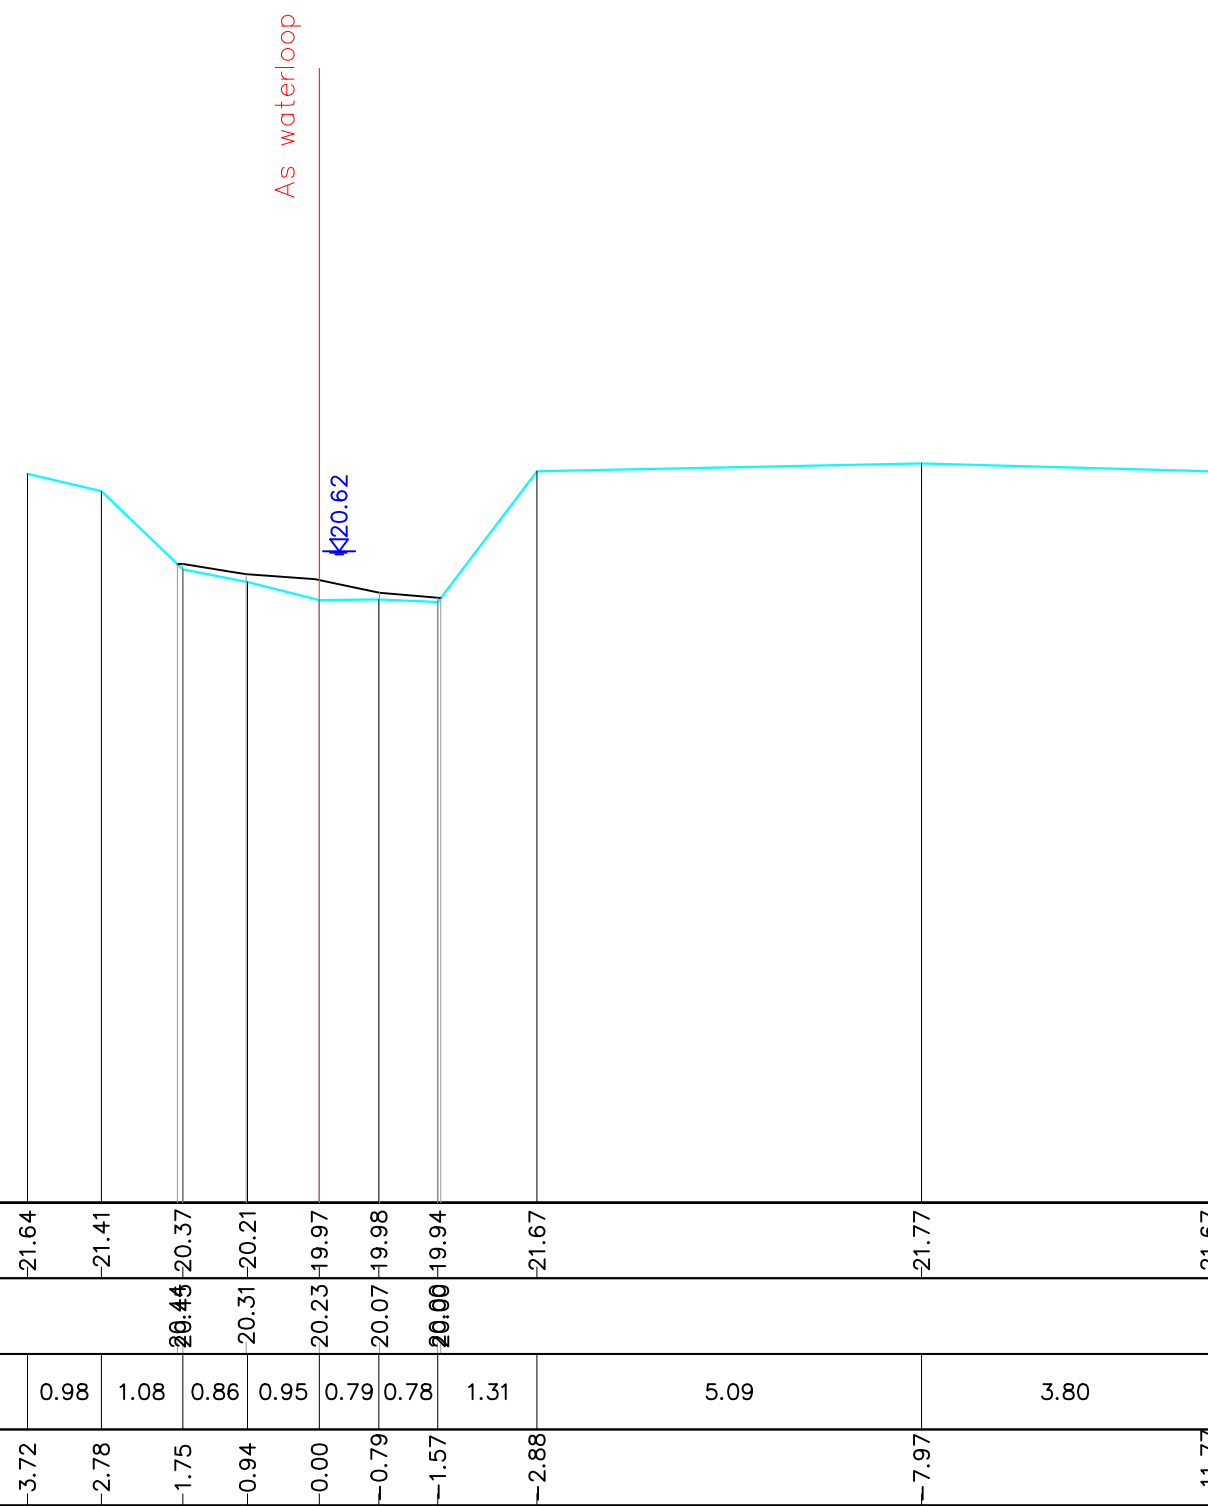

Peil vaste bodem		-21.64	-21.41	-20.37	-20.21	-19.97	-19.98	-19.94	-21.67	-21.77	-21.67
Slibpeil				-20.44	-20.31	-20.23	-20.07	-20.00			
Tussenafstand			0.98	1.08	0.86	0.95	0.79	0.78	1.31	5.09	3.80
Afstand tot as		-3.72	-2.78	-1.75	-0.94	-0.00	-0.79	-1.57	-2.88	-7.97	-11.77