



Legende

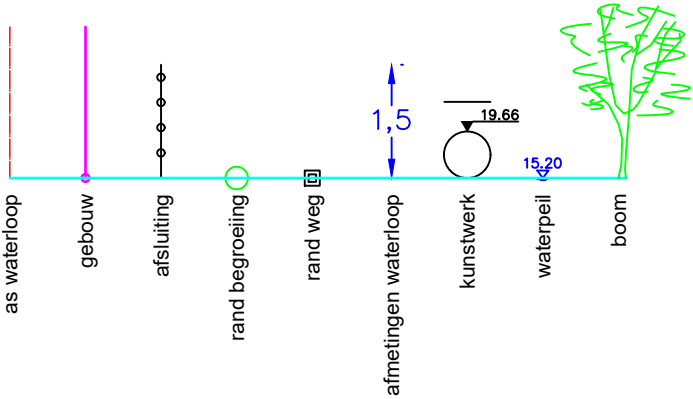

DWARSPROFIEÛ12

Km 1798.74m
Hsch 1/100
Lsch 1/100
Vvlak 19.00A.W.

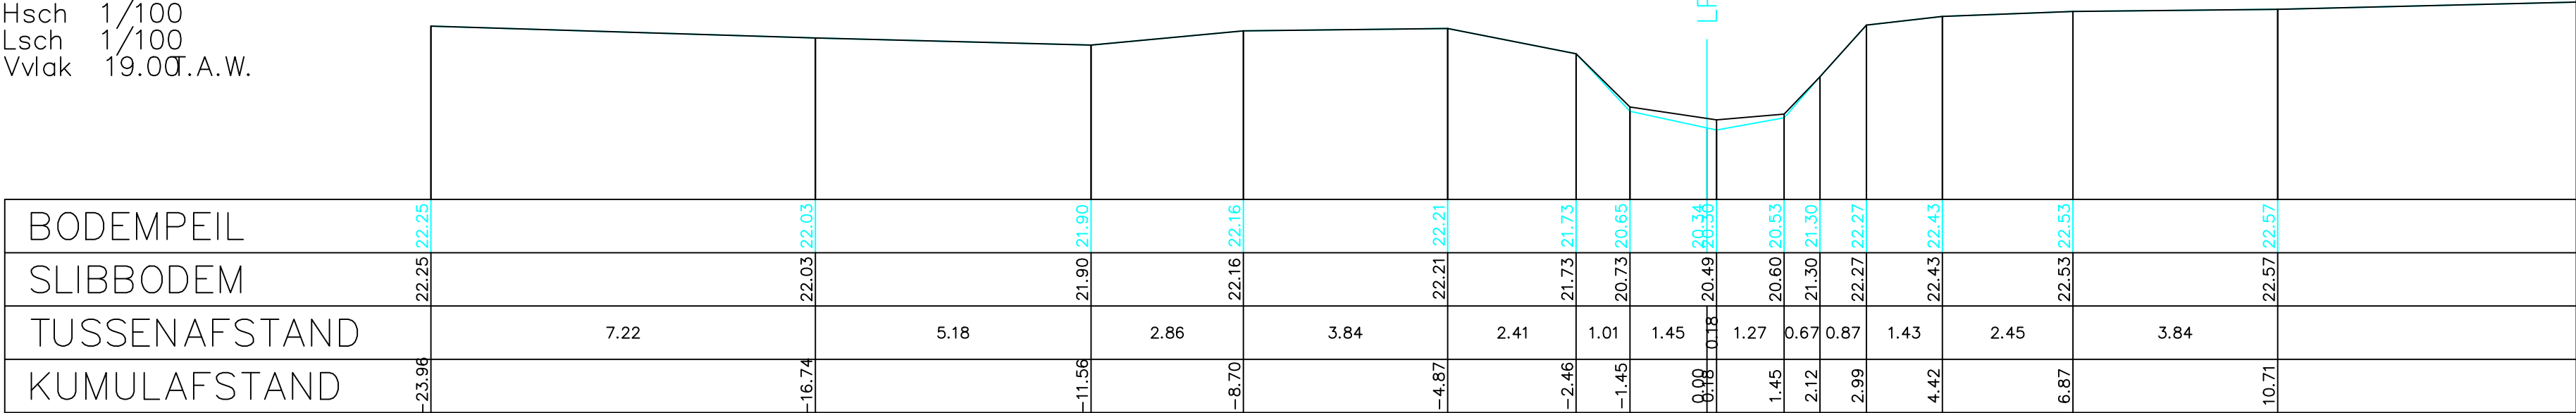

BODEMPEIL	22.25	22.03	21.90	22.16	22.21	21.73	20.65	20.34	20.36	20.60	21.30	22.27	22.43	22.53	22.57
SLIBBODEM	22.25	22.03	21.90	22.16	22.21	21.73	20.73	20.49	20.53	20.60	21.30	22.27	22.43	22.53	22.57
TUSSENAFSTAND		7.22	5.18	2.86	3.84	2.41	1.01	1.45	0.18	1.27	0.67	0.87	1.43	2.45	3.84
KUMULAFSTAND	-23.96	-16.74	-11.56	-8.70	-4.87	-2.46	-1.45	0.00	0.18	1.45	2.12	2.99	4.42	6.87	10.71