



Legende

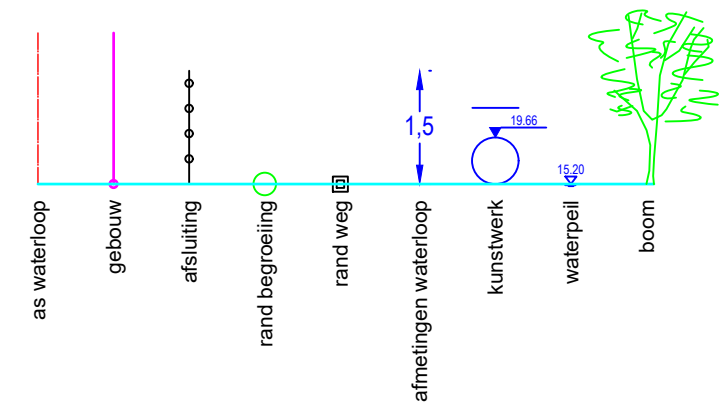

DWARSPROFIEL 2

Hsch 1/100
Lsch 1/100
Vvlak 5 m T.A.W.

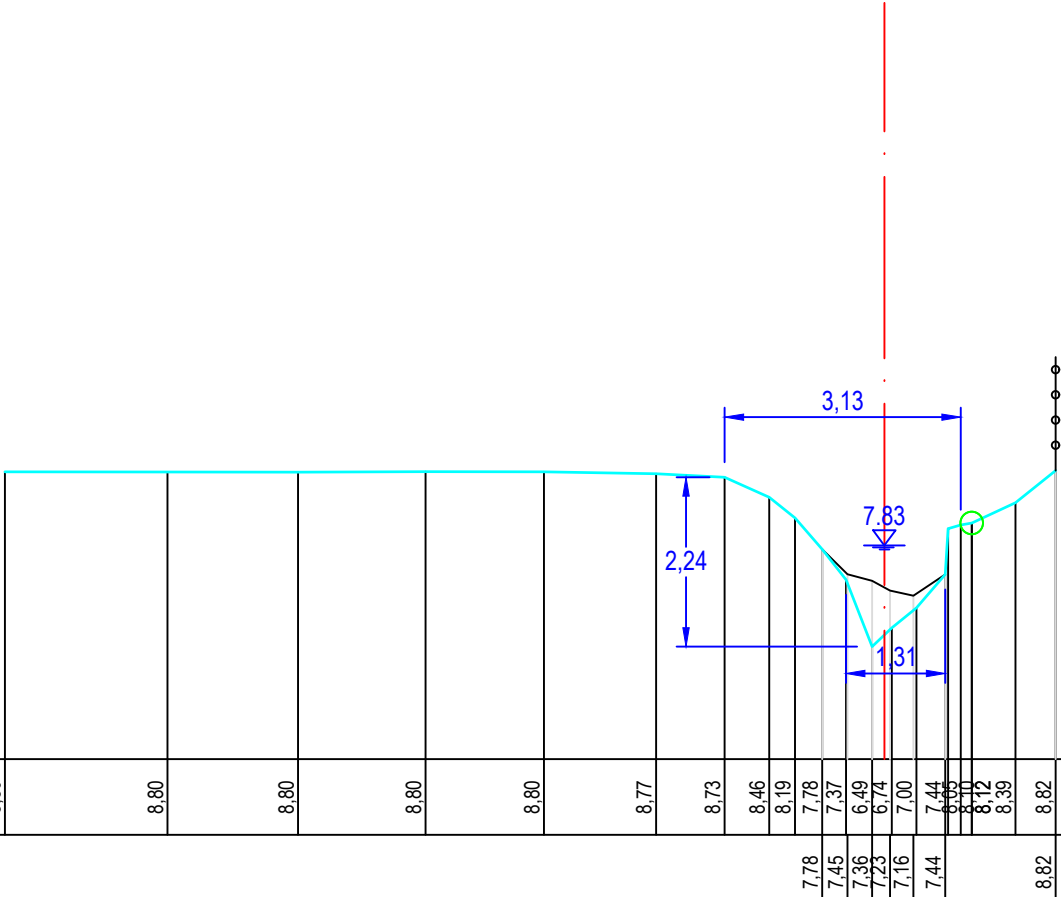

PEIL VASTE BODEM/TERREIN	8,80	8,80	8,80	8,80	8,80	8,77	8,73	8,46	8,19	7,78	7,37	6,49	6,74	7,00	7,44	8,09	8,12	8,39	8,82
SLIBPEIL										7,78	7,45	7,36	7,23	7,16	7,44				8,82
CUMULAFSTAND	-11,64	-9,49	-7,76	-6,07	-4,50	-3,02	-2,11	-1,52	-1,18	-0,82	-0,51	-0,16	0,10	0,42	0,80	1,01	1,16	1,73	2,26
TUSSENAFSTAND		2,15	1,73	1,69	1,57	1,48	0,91	0,59	0,34	0,36	0,32	0,35	0,26	0,33	0,38	0,04	0,17	0,58	0,53

Gemeente Zemst

B2002 Hanswijkbeek

VHAG: 6677

Locatie atlaspunt (LB72): X-coördinaat: 158373,7071 Y-coördinaat: 188524,6725

DWARSPROFIELPLAN

Atlaspunt - 041
Datum opmeting: 7/01/2020
Schaal: 1/100

