


Legende

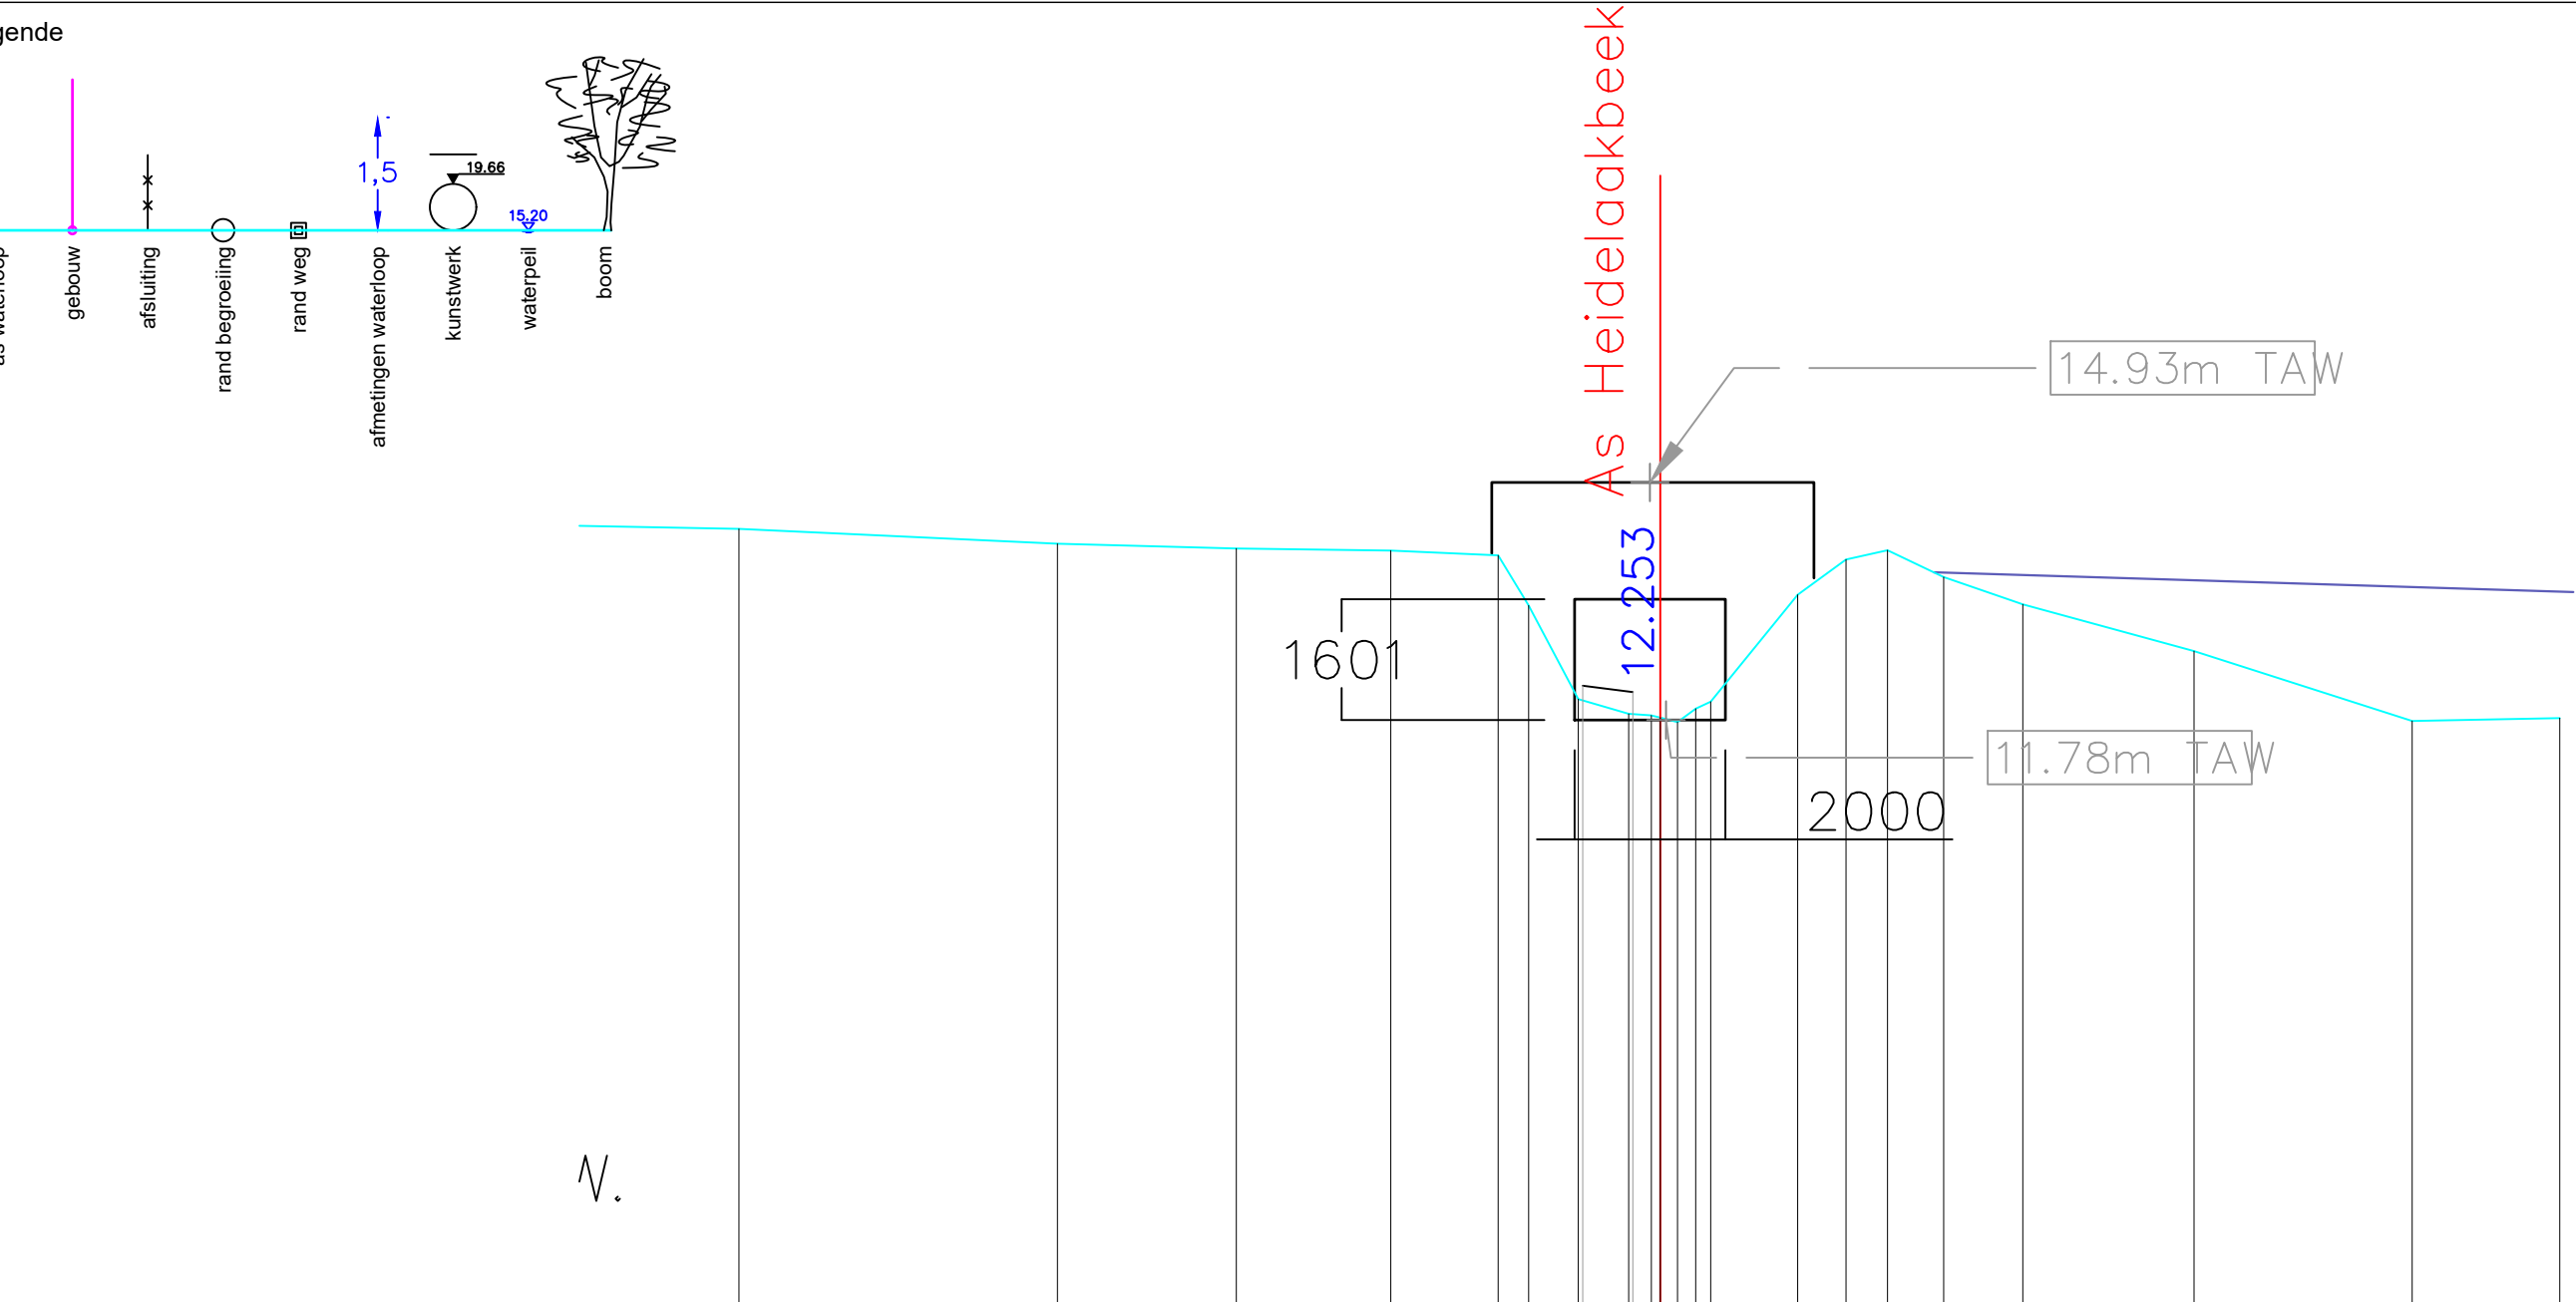

Peil vaste bodem	-14.32	-14.12	-14.05	-14.03	-13.96	-13.30	-12.06	-11.86	-11.81	-11.75	-11.93	-13.44	-13.91	-14.03	-13.68	-13.31	-12.69	-11.77	-11.80
Slibpeil																			
Tussenafstand	2.78	4.22	2.37	2.05	1.43	0.40	0.66	0.67	0.30		1.15	0.64	0.55	0.75	1.05	2.27	2.89	1.96	
Afstand tot as	-10.00	-7.11	-5.17	-3.32	-1.98	-1.75	-1.00	-0.40	-0.00	-0.47	-1.82	-2.46	-3.01	-3.76	-4.81	-7.08	-9.97	-11.93	