
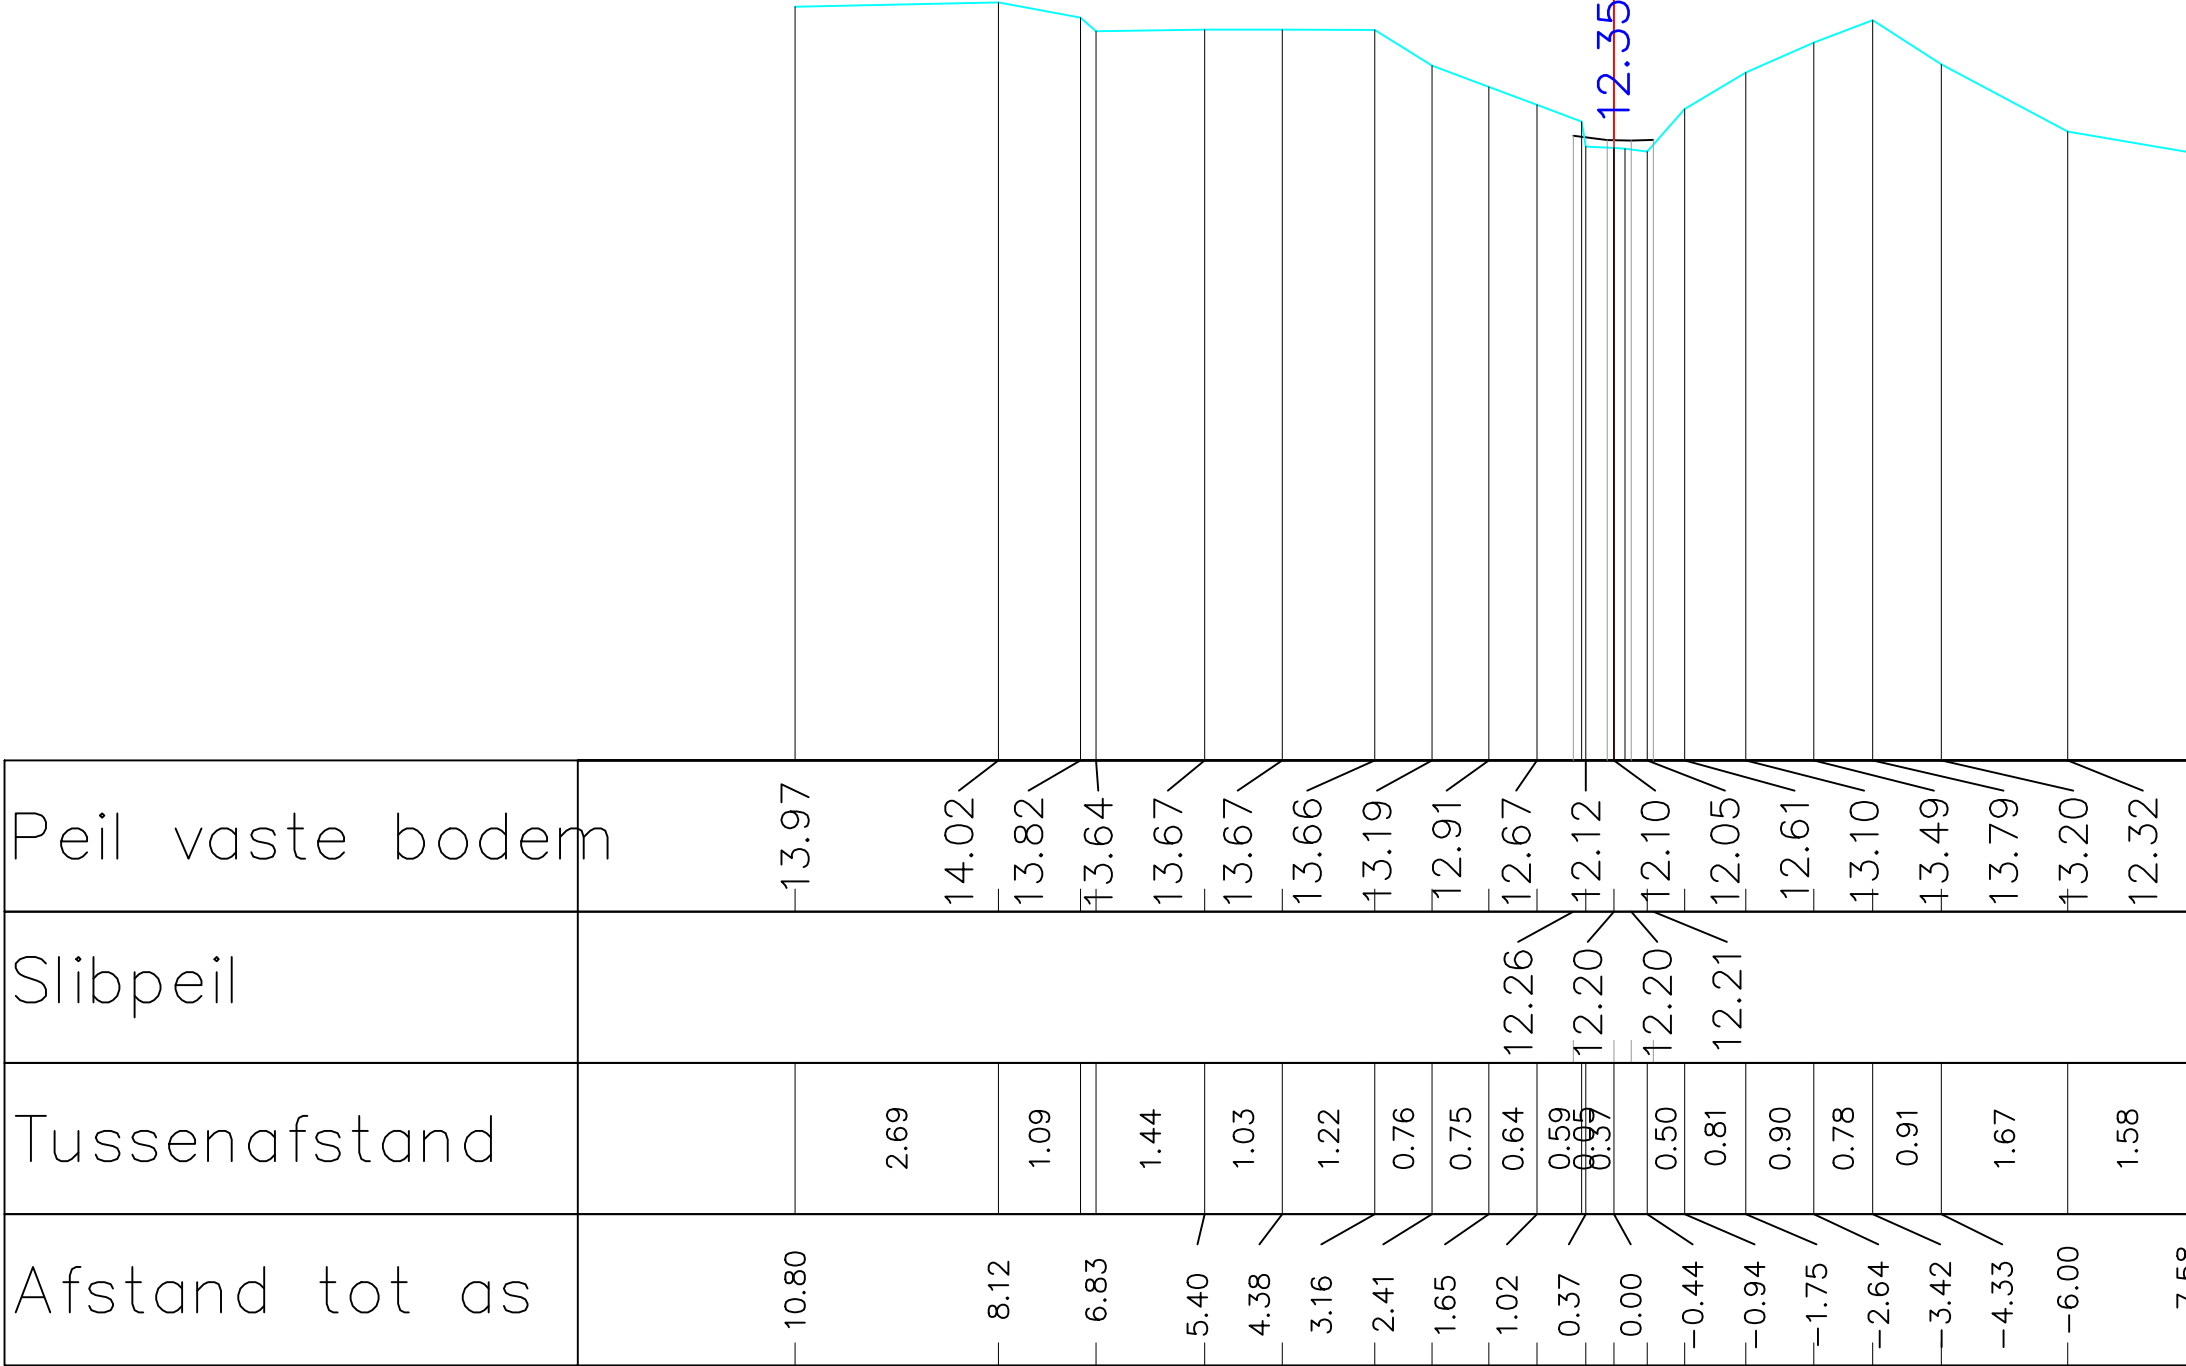


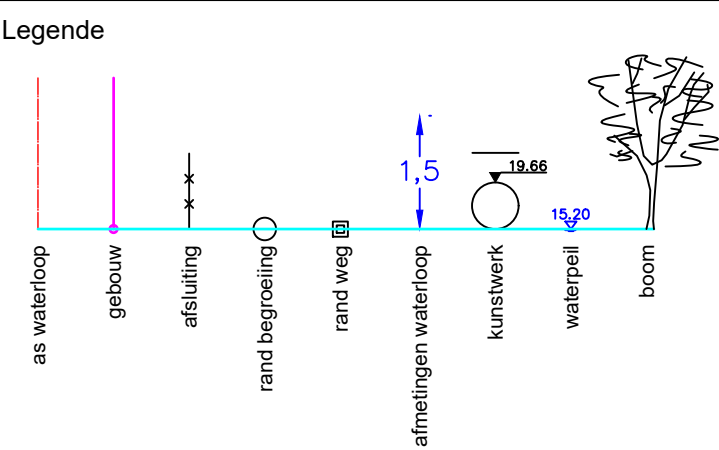

As Heidelaakbeek

12.357

Peil vaste bodem	13.97	14.02	13.82	13.64	13.67	13.67	13.66	13.19	12.91	12.67	12.12	12.10	12.05	12.61	13.10	13.49	13.79	13.20	12.32	12.05
Slibpeil										12.26	12.20	12.20	12.21							
Tussenafstand		2.69	1.09		1.44	1.03	1.22	0.76	0.75	0.64	0.59	0.57	0.50	0.81	0.90	0.78	0.91	1.67	1.58	
Afstand tot as	10.80	8.12	6.83		5.40	4.38	3.16	2.41	1.65	1.02	0.37	0.00	-0.44	-0.94	-1.75	-2.64	-3.42	-4.33	-6.00	-7.58