
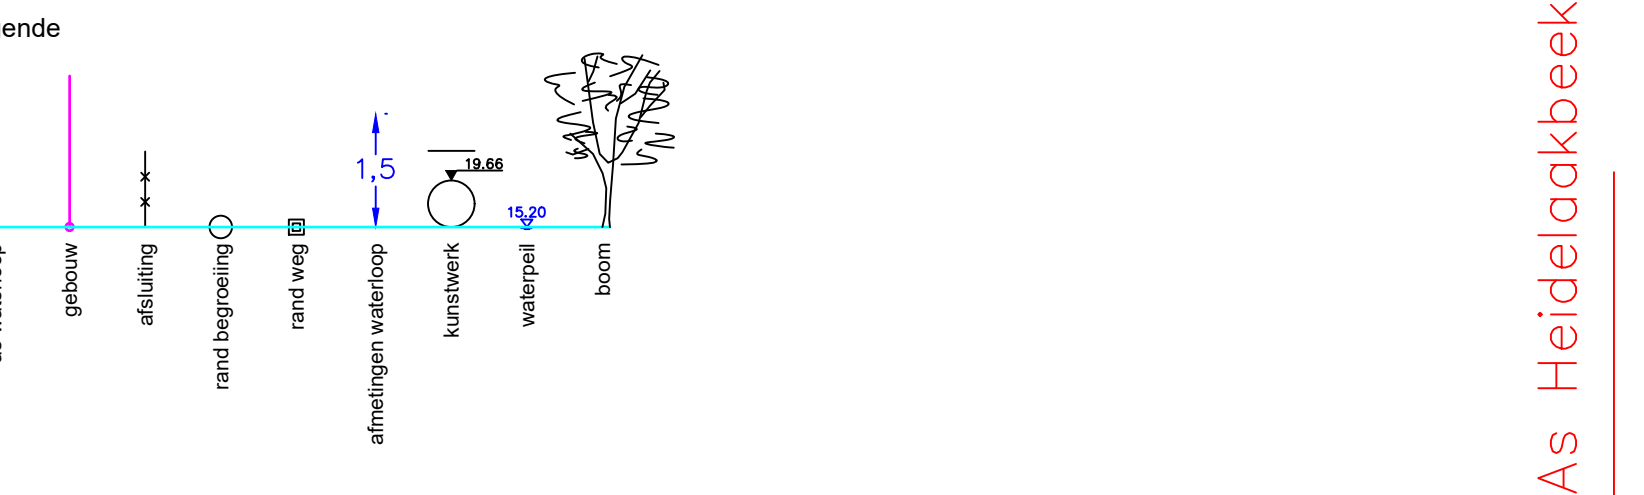


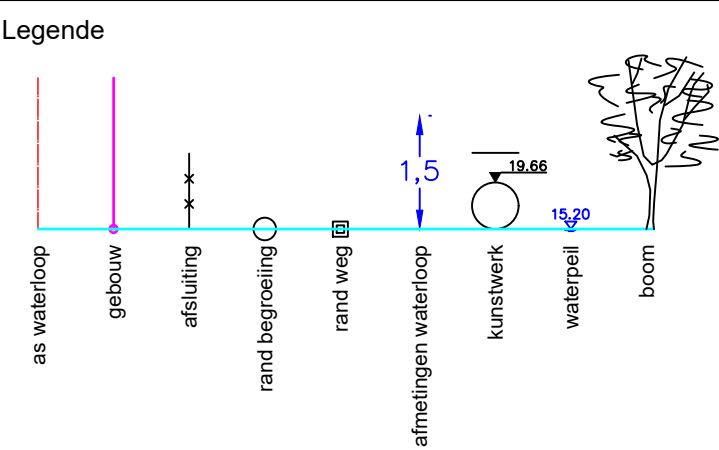

|                  |       
|------------------|-------|-------|-------|-------|-------|-------|-------|-------|-------|-------|-------|-------|-------|-------|-------|-------|-------|-------|-------|-------|-------|-------|
| Peil vaste bodem | 14.31 | 14.30 | 14.37 | 14.11 | 14.16 | 14.09 | 13.95 | 13.26 | 13.24 | 12.82 | 12.42 | 12.38 | 12.51 | 13.17 | 13.48 | 13.81 | 13.95 | 13.94 | 13.26 | 12.99 | 12.44 | 12.34 |
| Slibpeil         |       |       |       |       |       |       |       |       |       |       | 12.51 | 12.49 | 12.56 |       |       |       |       |       |       |       |       |       |
| Tussenafstand    |       | 1.98  | 1.58  | 0.73  | 1.38  | 1.13  | 0.43  | 0.40  | 0.67  | 0.70  | 0.25  | 0.35  | 0.48  | 0.54  | 0.76  | 0.85  | 0.60  | 0.61  | 0.67  | 0.94  | 2.05  |       |
| Afstand tot as   | 9.61  | 7.63  | 6.04  | 5.31  | 3.94  | 2.80  | 2.37  | 1.97  | 1.30  | 0.34  | 0.00  | -0.49 | -0.97 | -1.51 | -2.27 | -3.12 | -3.72 | -4.33 | -5.00 | -5.94 | -7.99 |       |