
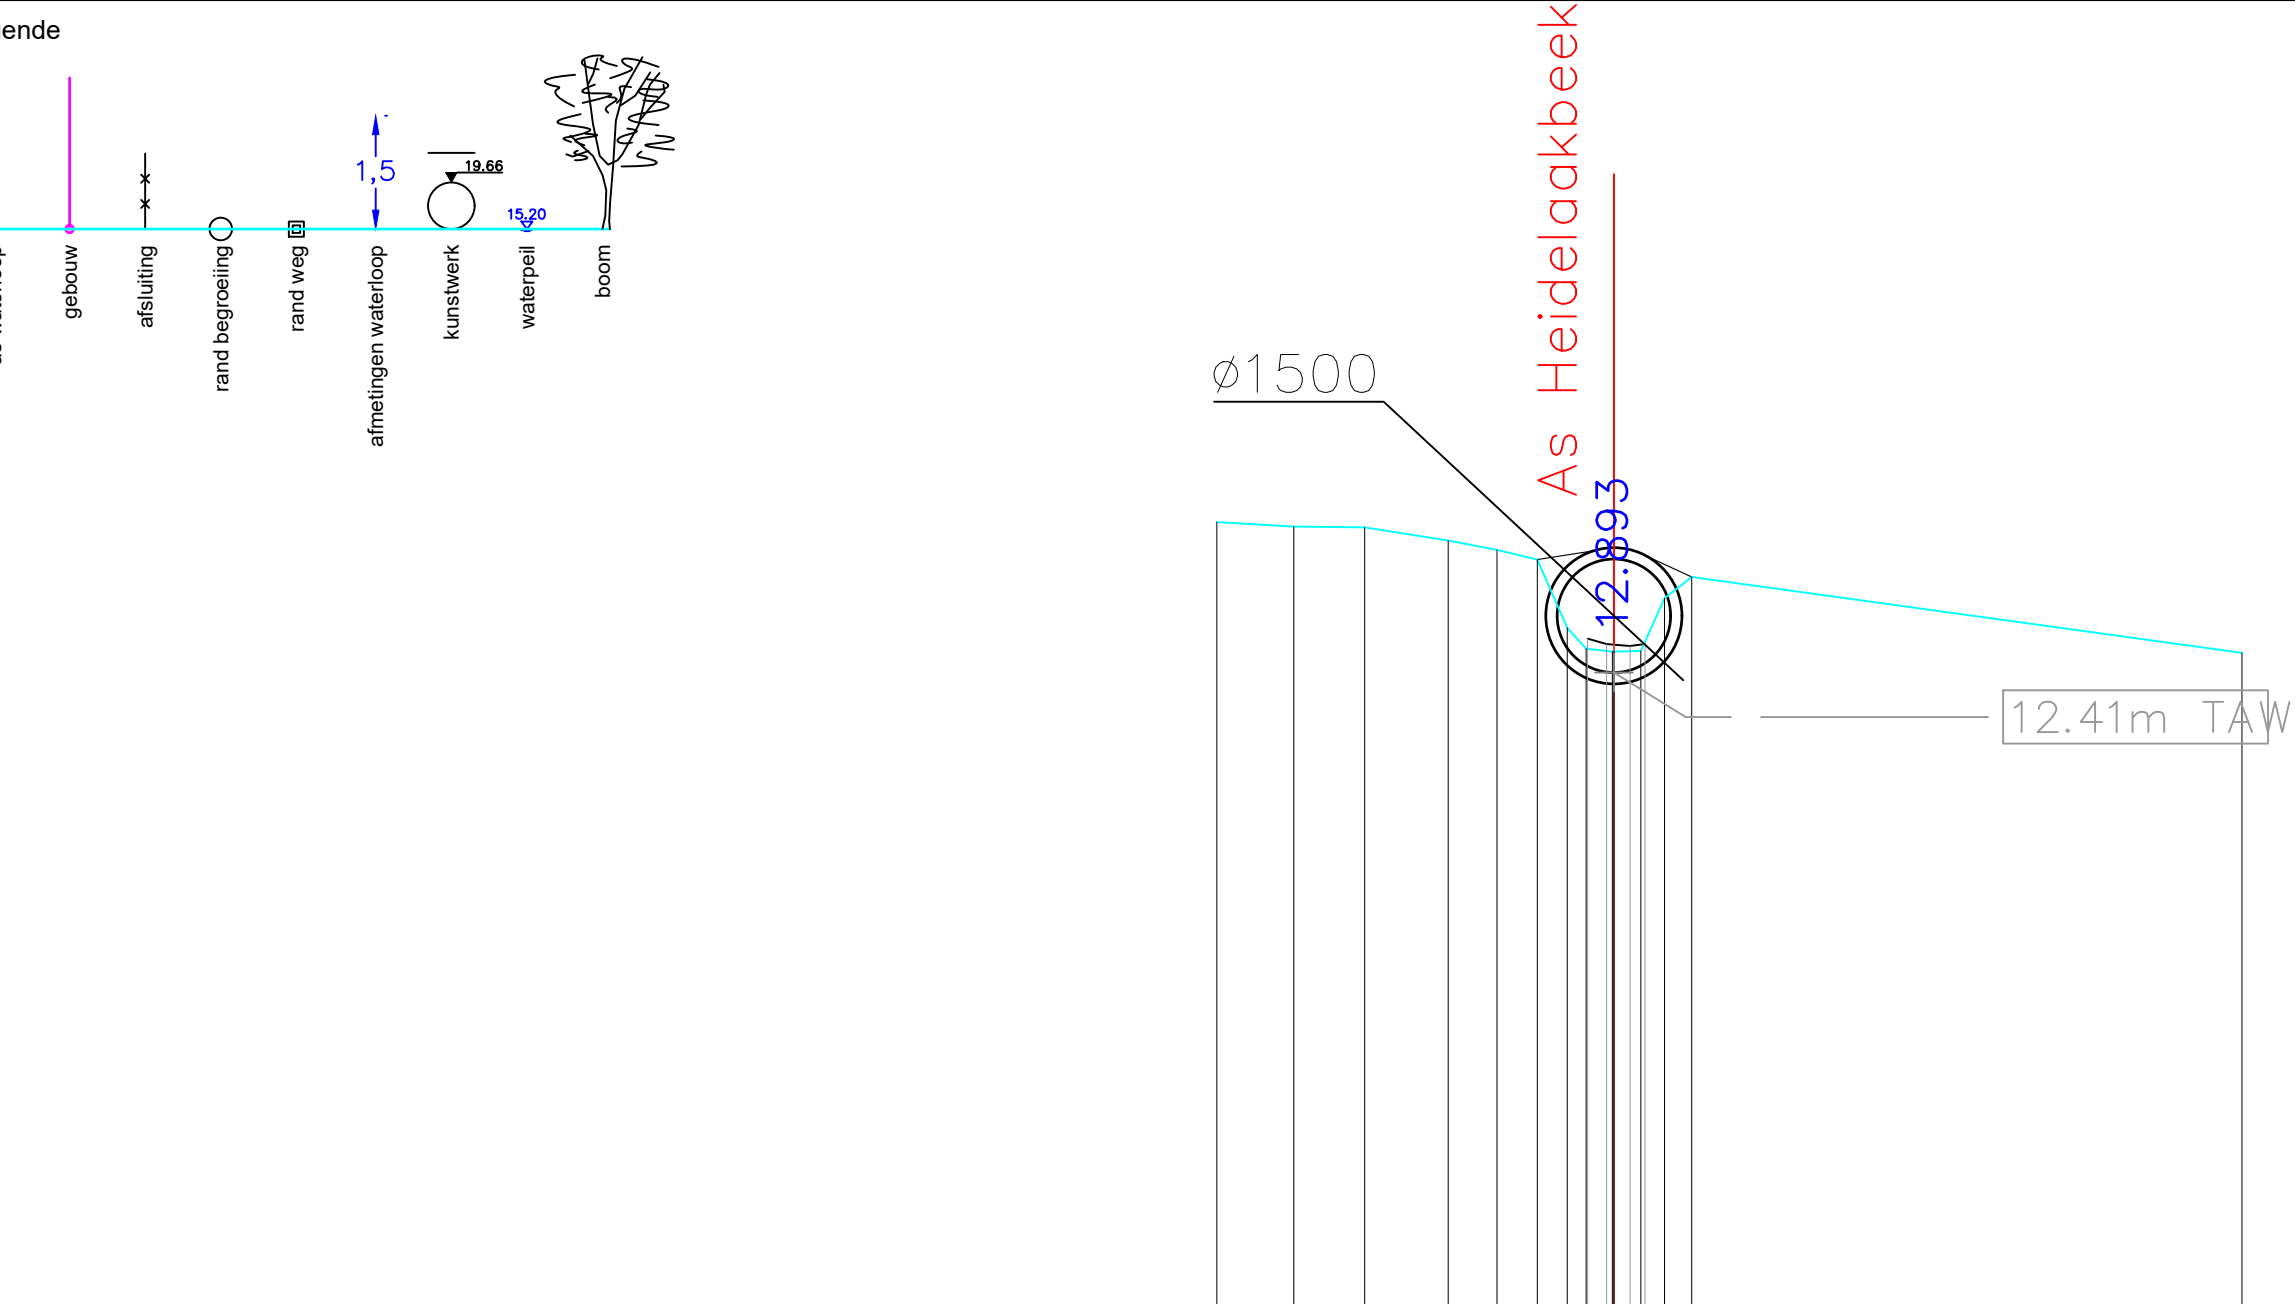


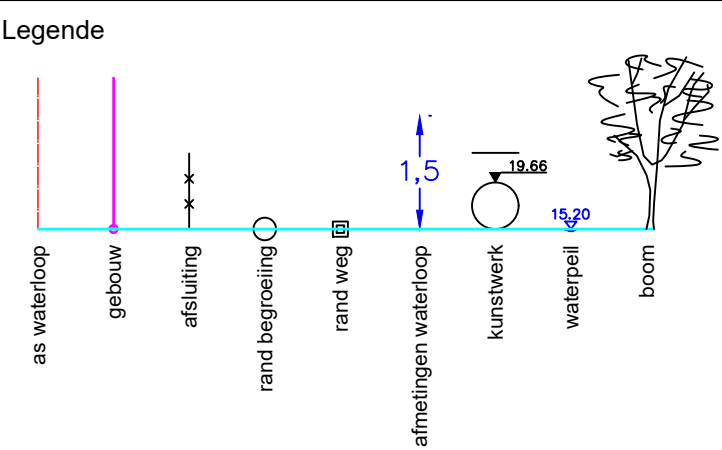

Peil vaste bodem	14.40	14.34	14.33	14.16	14.03	13.90	13.00	12.73	12.69	12.70	13.39	13.67	12.67
Slibpeil						12.86	12.78	12.76	12.79				
Tussenafstand		1.02	0.94	1.10	0.65	0.53	0.40	0.25	0.35	0.36	0.31	0.36	7.28
Afstand tot as	5.25	4.23	3.30	2.19	1.55	1.01	0.37	0.00	-0.36	-0.67	-1.03		-8.31