
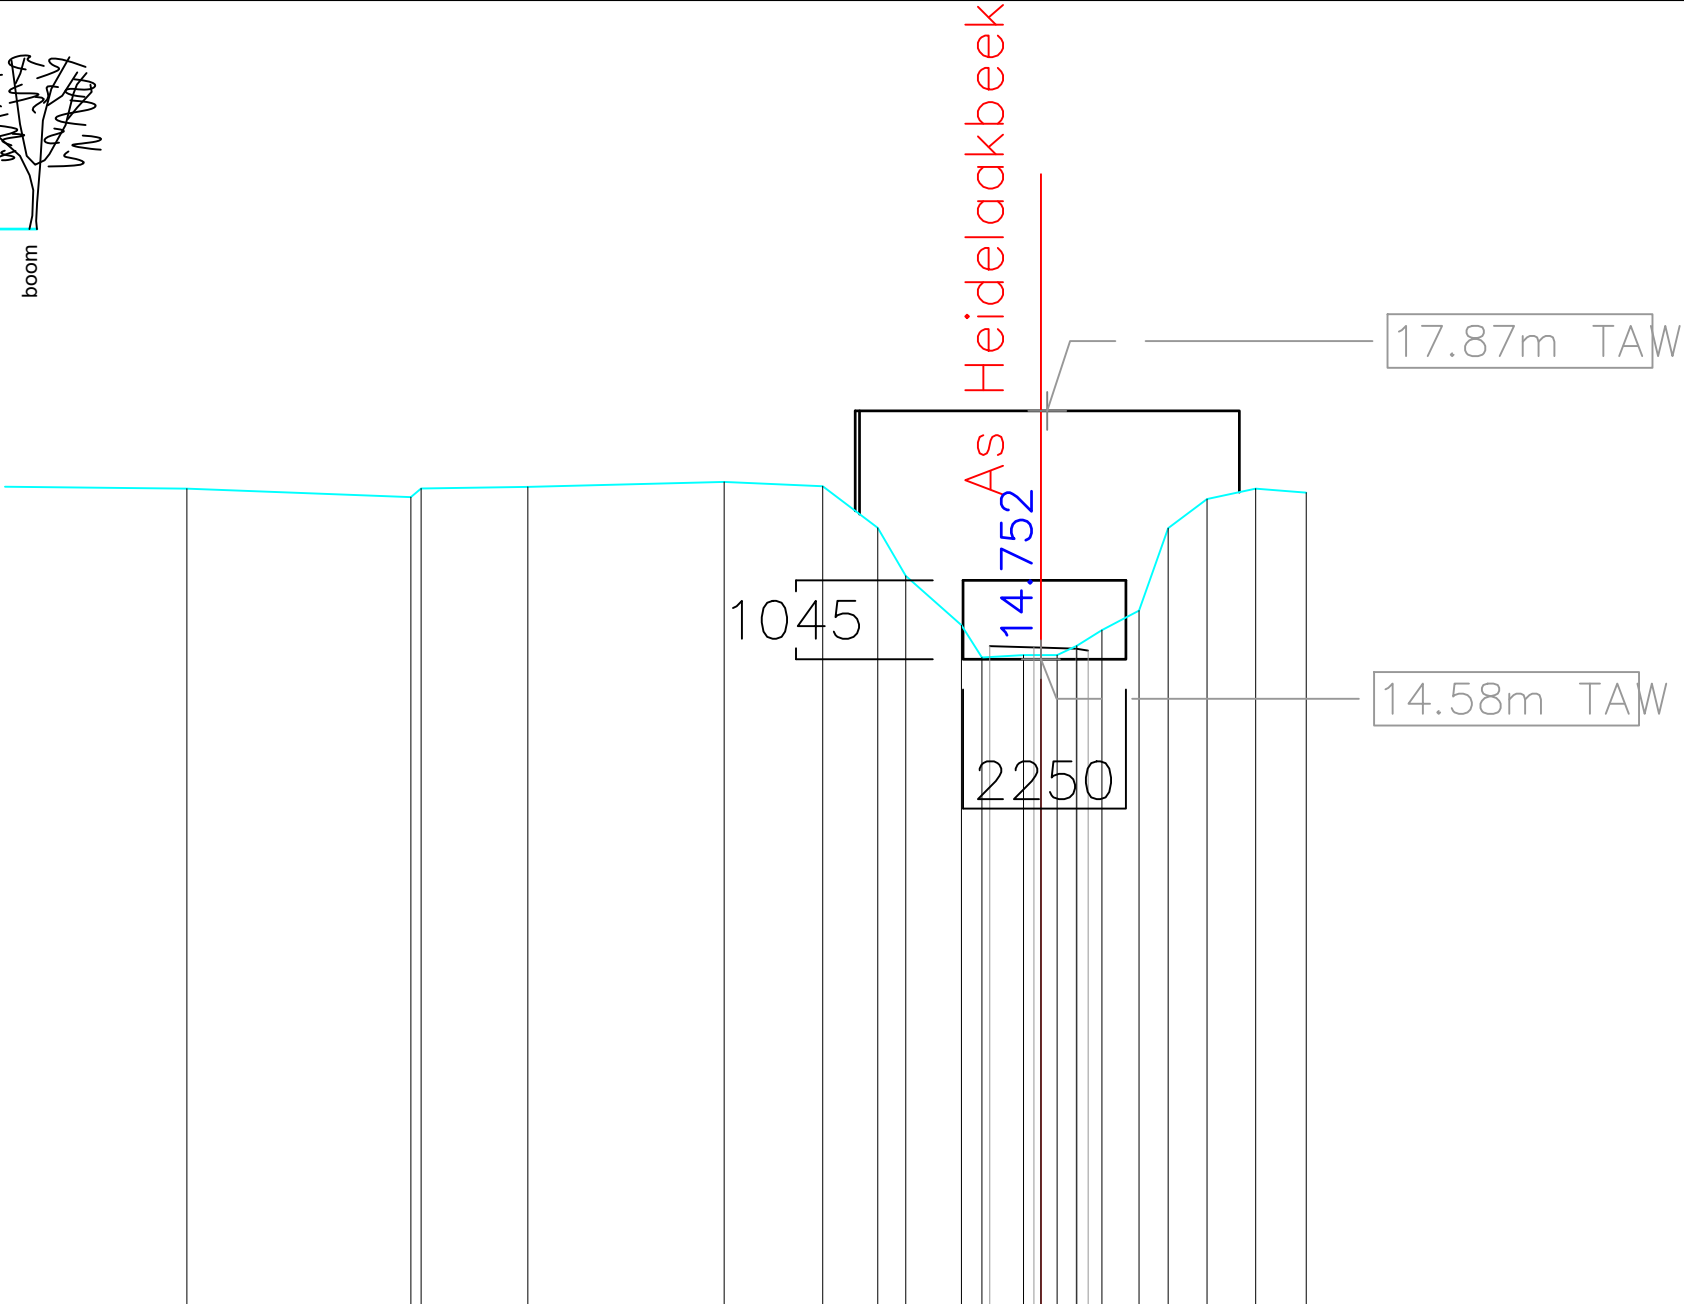


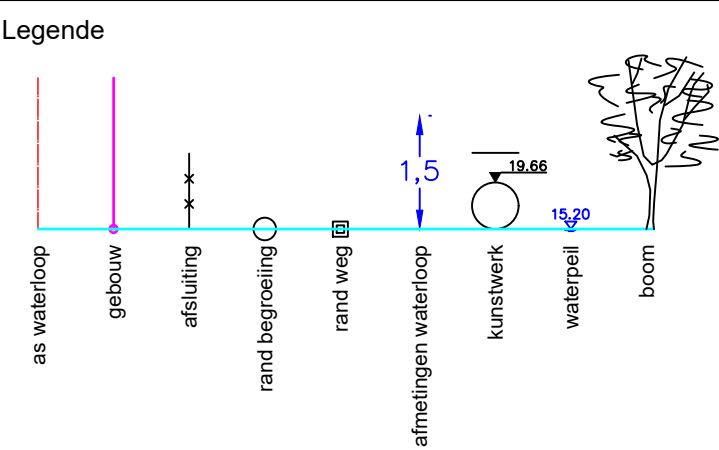

Peil vaste bodem	16.84	16.84	16.86	16.93	16.87	16.32	15.69	15.04	14.61	14.64	14.64	14.64	14.76	14.97	15.23	16.32	16.70	16.84	16.79
Slibpeil										14.76	14.74	14.74	14.76						
Tussenafstand	3.70	2.96	1.41	2.60								0.33	0.49	0.39	0.51	0.64	0.67		
Afstand tot as	10.83	7.91	6.58			4.14	2.89	2.16	1.79	0.78	0.00	-0.48	-0.81	-1.30	-1.68	-2.20	-2.84	-3.51	