
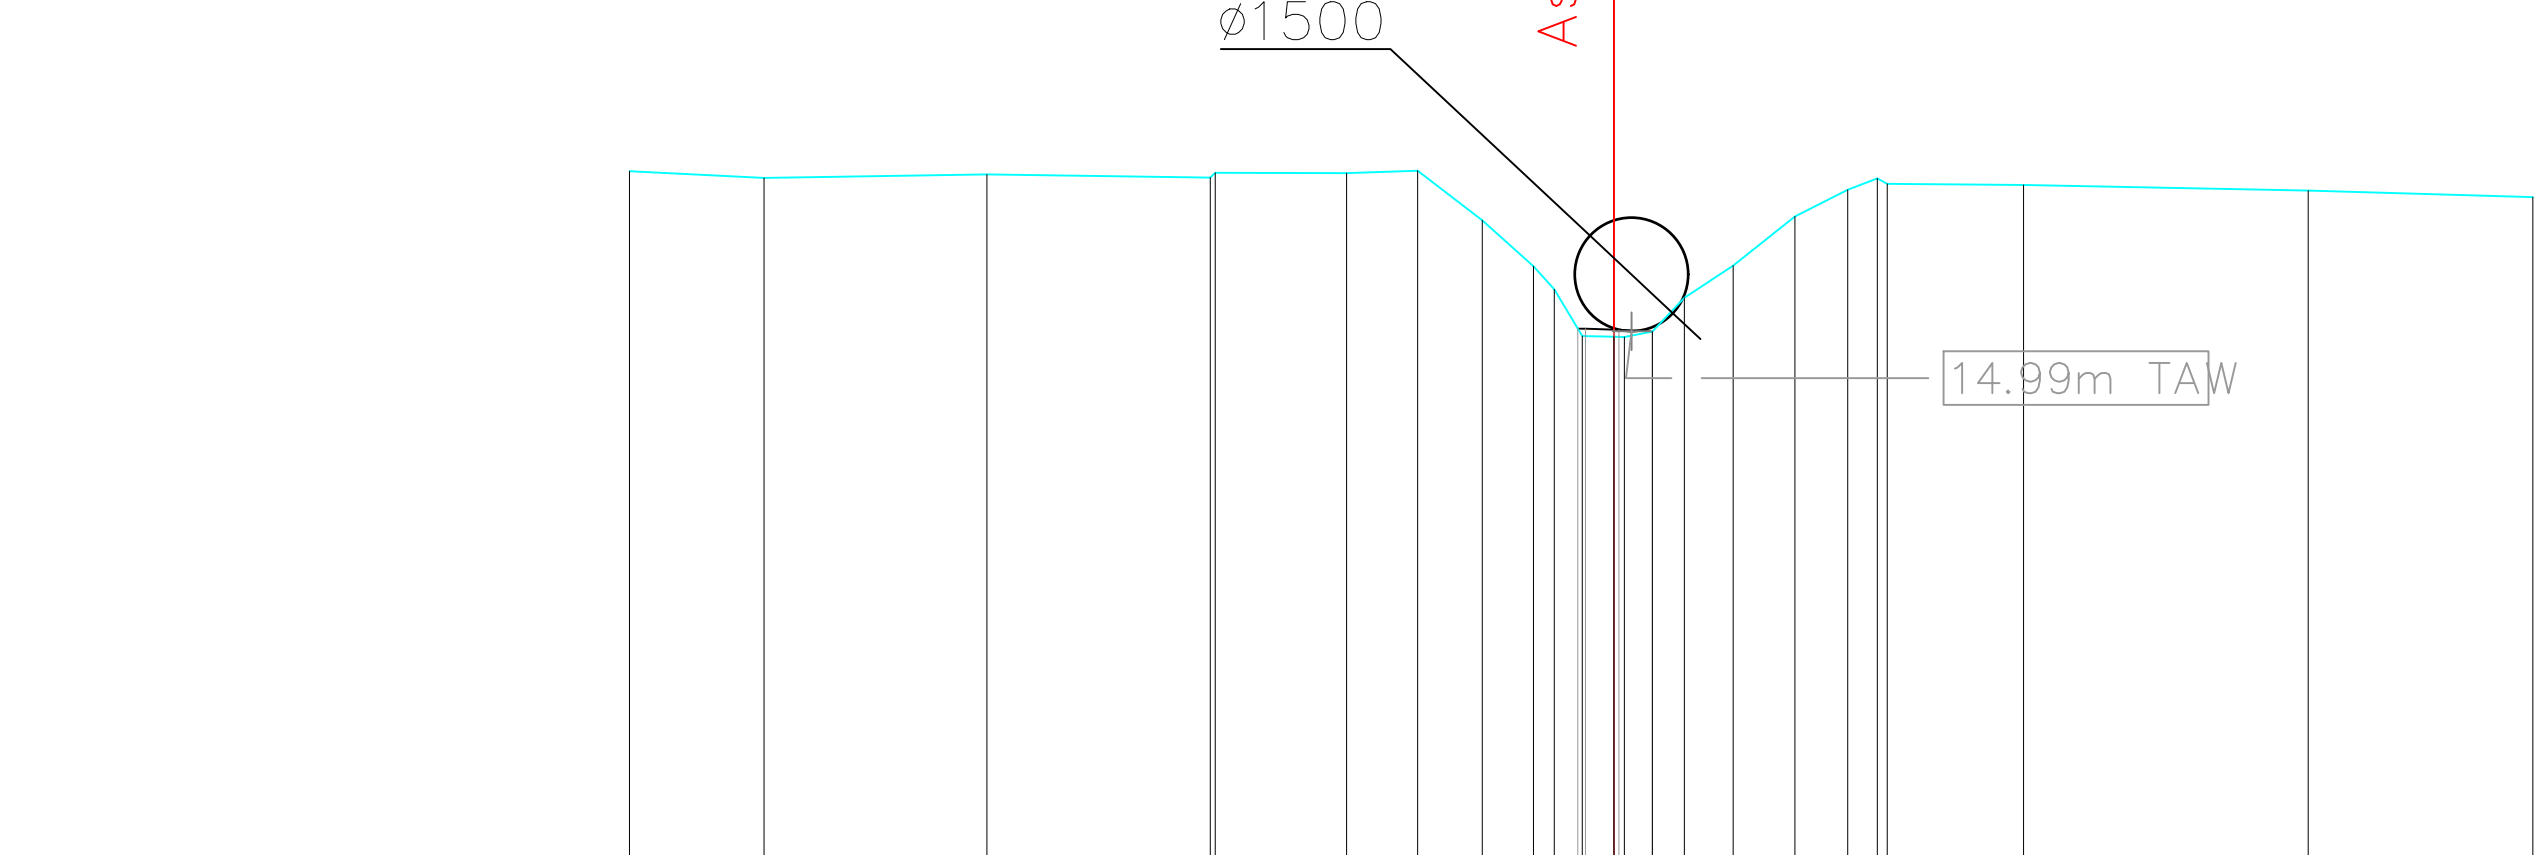


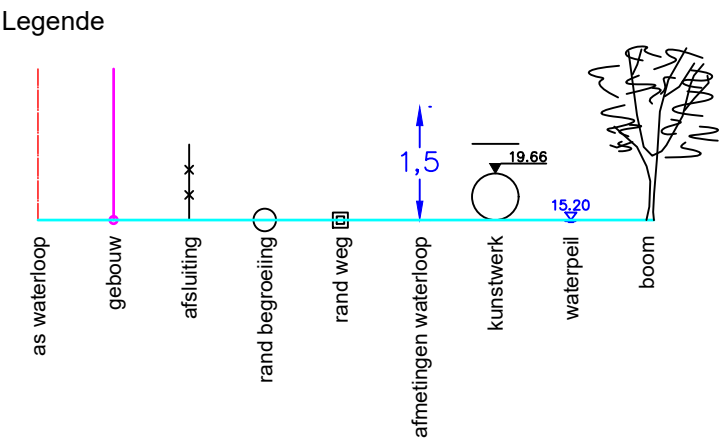

Peil vaste bodem	-17.10	-17.01	-17.06	17.08	17.08	17.11	16.45	15.85	15.54	14.92	14.91	14.98	15.43	15.85	16.50	16.86	17.01	16.92	-16.85	-16.76
Slibpeil				15.02	15.02	15.01	14.98													
Tussenafstand	1.78	2.95	2.96	1.74	0.94	0.85	0.68	0.28	0.37	0.42	0.37	0.42	0.65	0.82	0.70	0.39	1.80	3.76	2.97	
Afstand tot as	-13.02	-11.24	-8.29	-5.27	3.54	-2.59	-1.74	-0.79	-0.42	0.00	-0.51	-0.93	-1.58	-2.38	-3.07	-3.45	-5.34	-9.04	-11.98	