
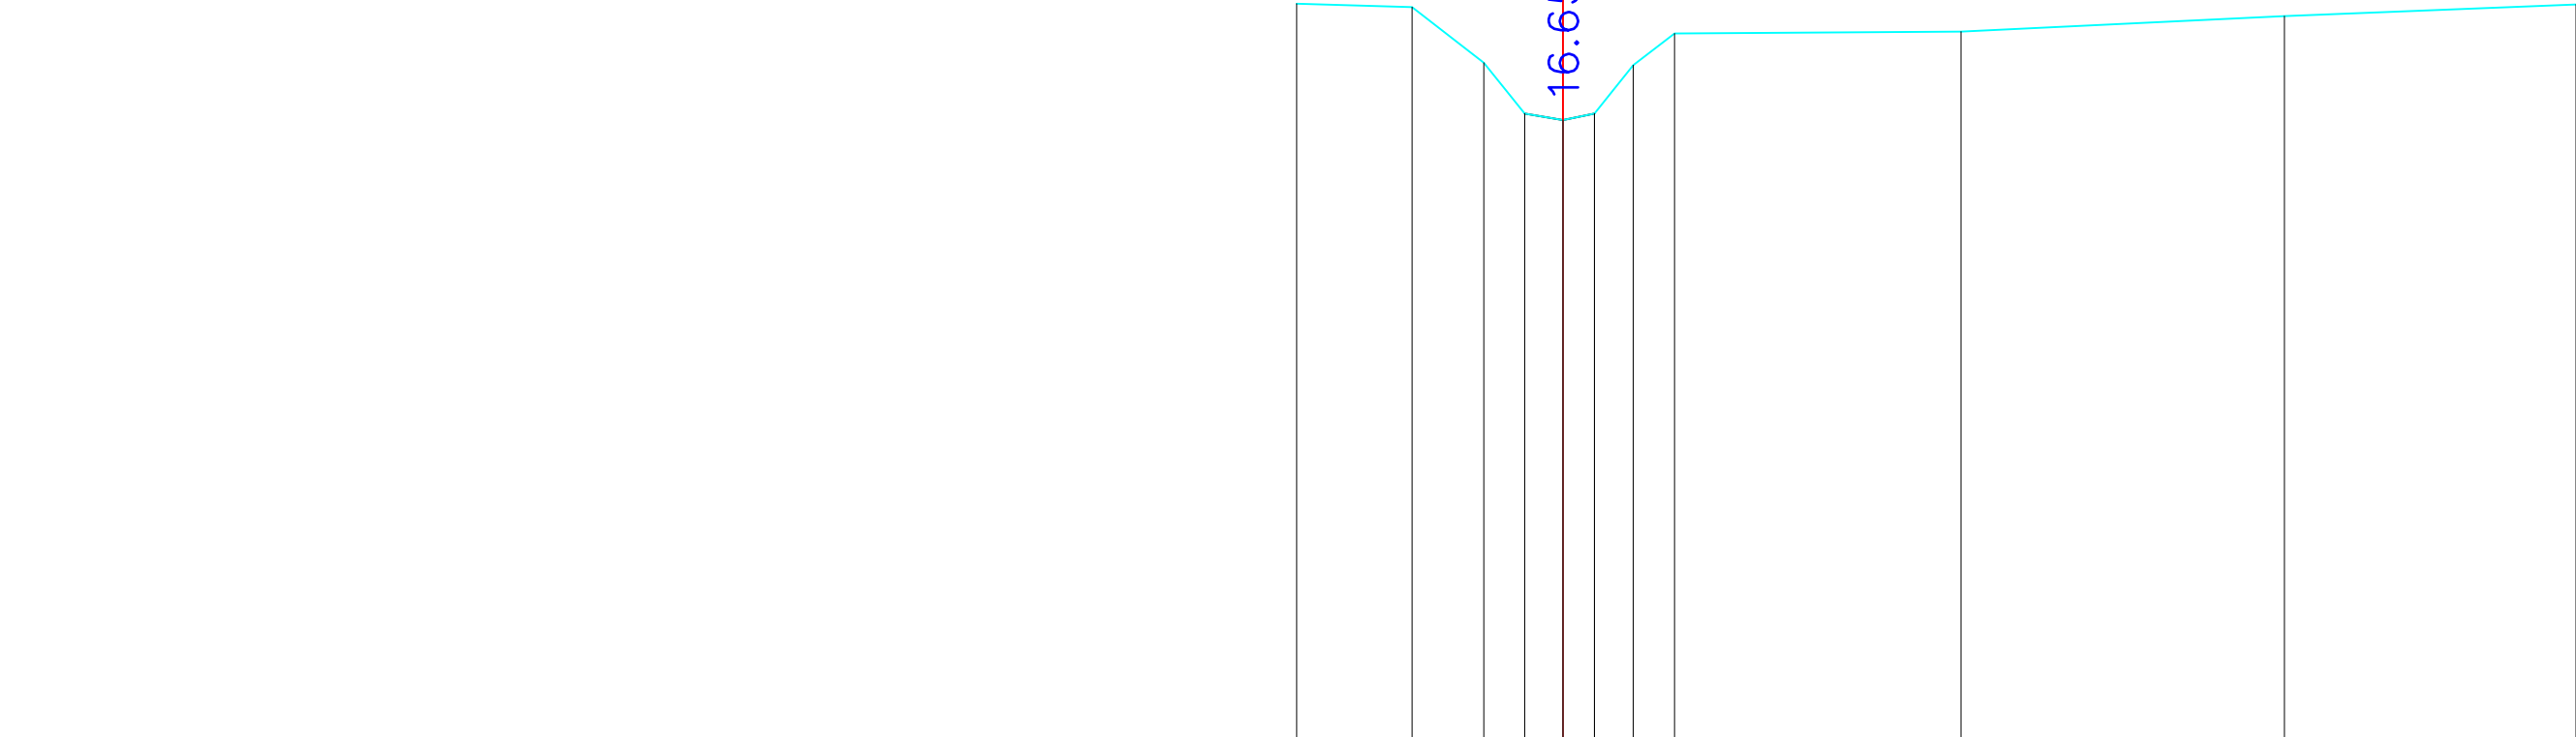


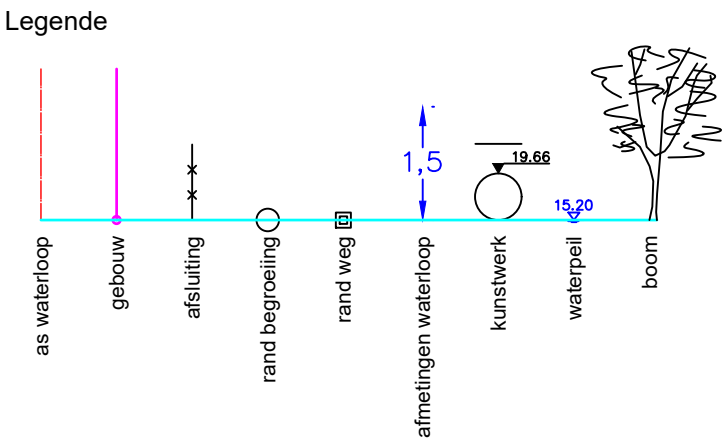

Peil vaste bodem	18.05	18.00	17.24	16.54	16.46	16.54	17.21	17.64	17.66	17.88	18.03
Slibpeil				16.54	16.46	16.54					
Tussenafstand		1.58	0.98	0.56	0.52	0.43	0.53	0.57	3.91	4.42	3.98
Afstand tot as	3.64	2.06	1.08	0.52	0.00	-0.43	-0.96	-1.52	-5.44	-9.85	-13.84