


Legende

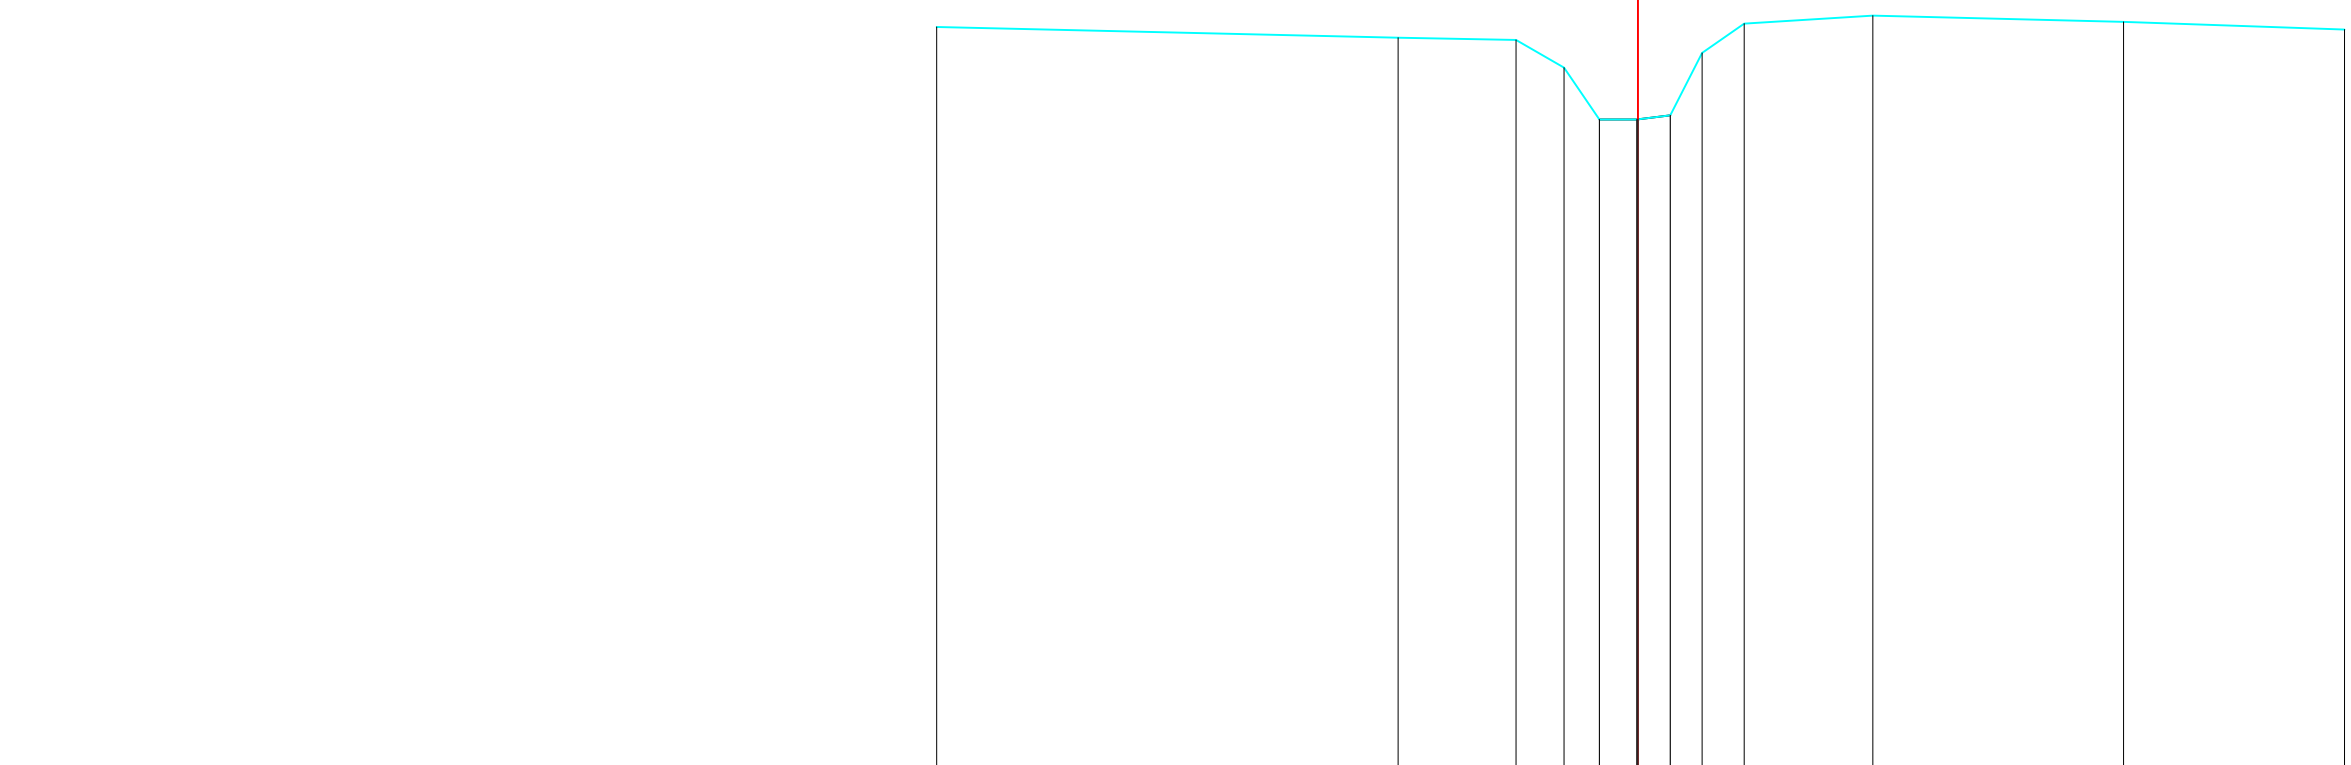

Peil vaste bodem	17.94	17.80	17.77	17.40	16.71	16.72	16.77	17.60	17.98	18.09	18.01	17.90
Slibpeil		16.71	16.72	16.77	16.77	16.77	16.77	17.60	17.98	18.09	18.01	17.90
Tussenafstand	6.10	1.56	0.63	0.47	0.49	0.43	0.42	0.56	1.70	3.32	2.92	
Afstand tot as	9.25	3.17	1.61	0.98	0.51	0.00	-0.43	-0.85	-1.41	-3.11	-6.42	-9.35