
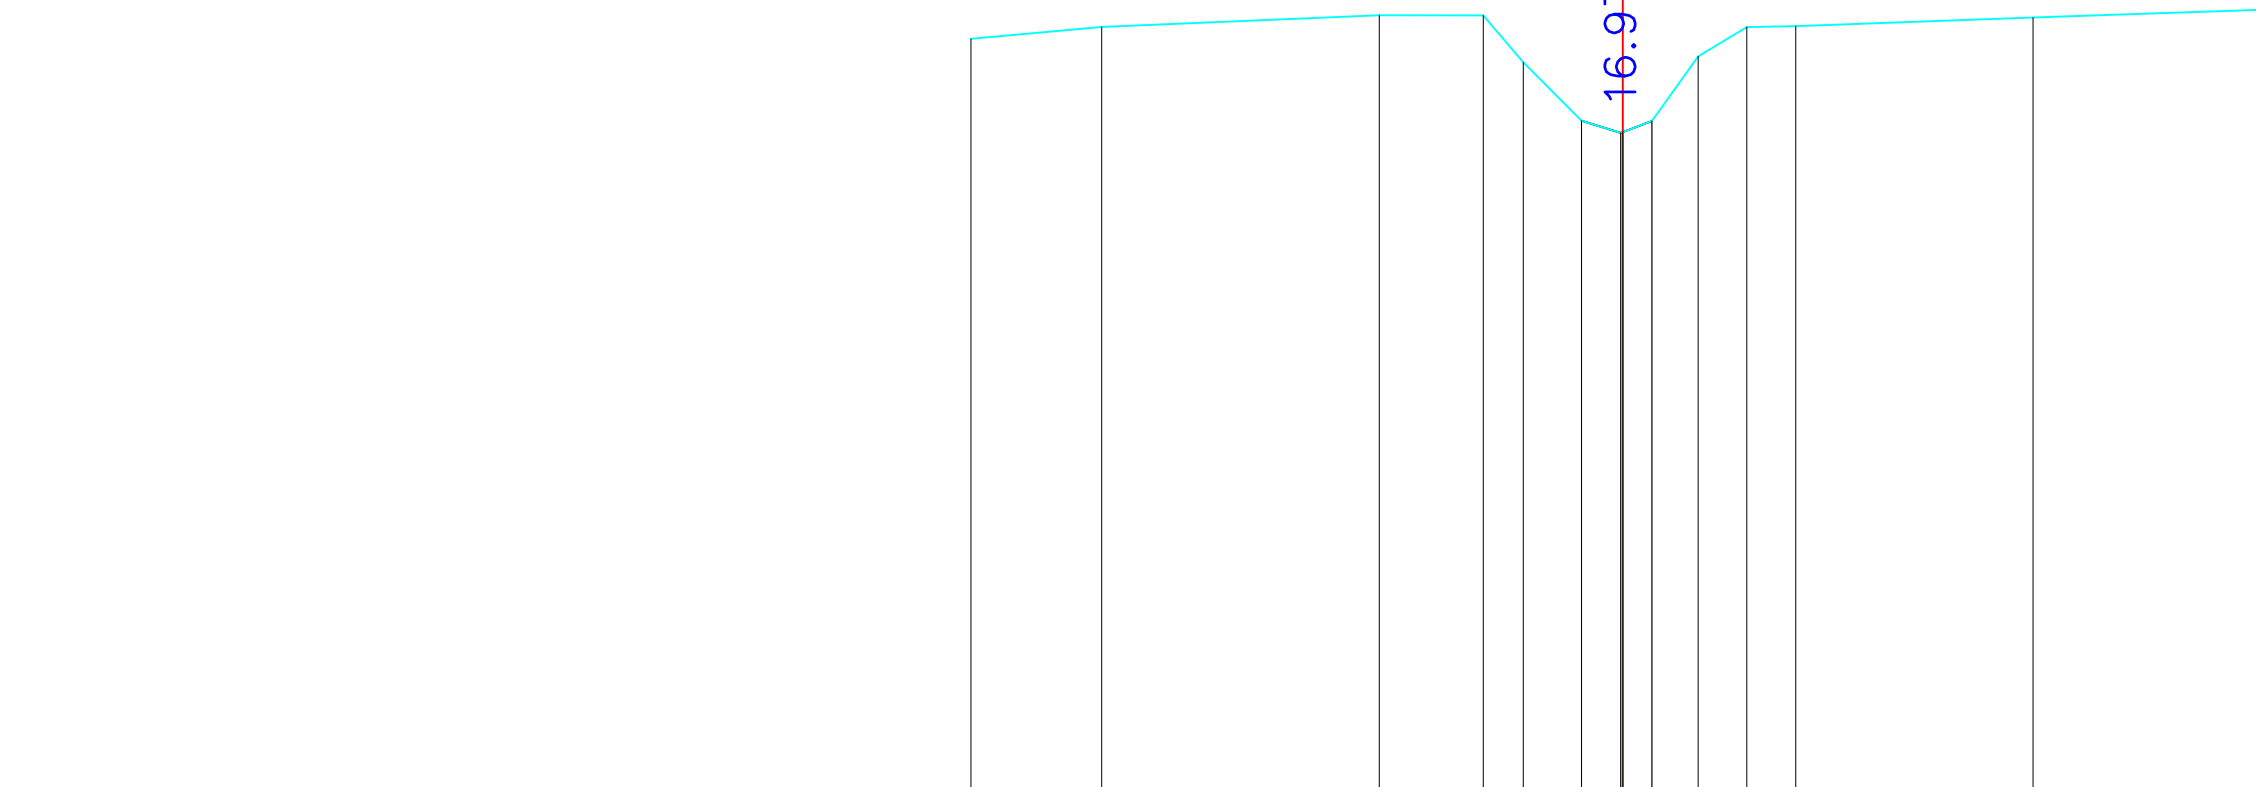


Legende

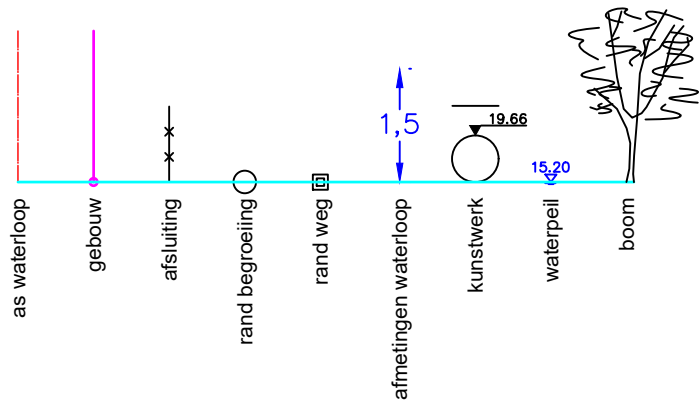

Peil vaste bodem			-17.93		-18.08		18.24	18.24	17.62	16.84	16.69	16.84	17.70	18.08	18.09		-18.21		-18.31	
Slibpeil							16.84	16.69	16.84	16.69	16.84	16.84	17.70	18.08	18.09					
Tussenafstand				1.73		3.67				0.77	0.52	0.39	0.61	0.64	0.65	3.14		3.00		
Afstand tot as			8.62		6.89		3.22	1.85	1.32	0.55	0.00	-0.39	-1.00	-1.64	-2.29		-5.43		-8.43	