
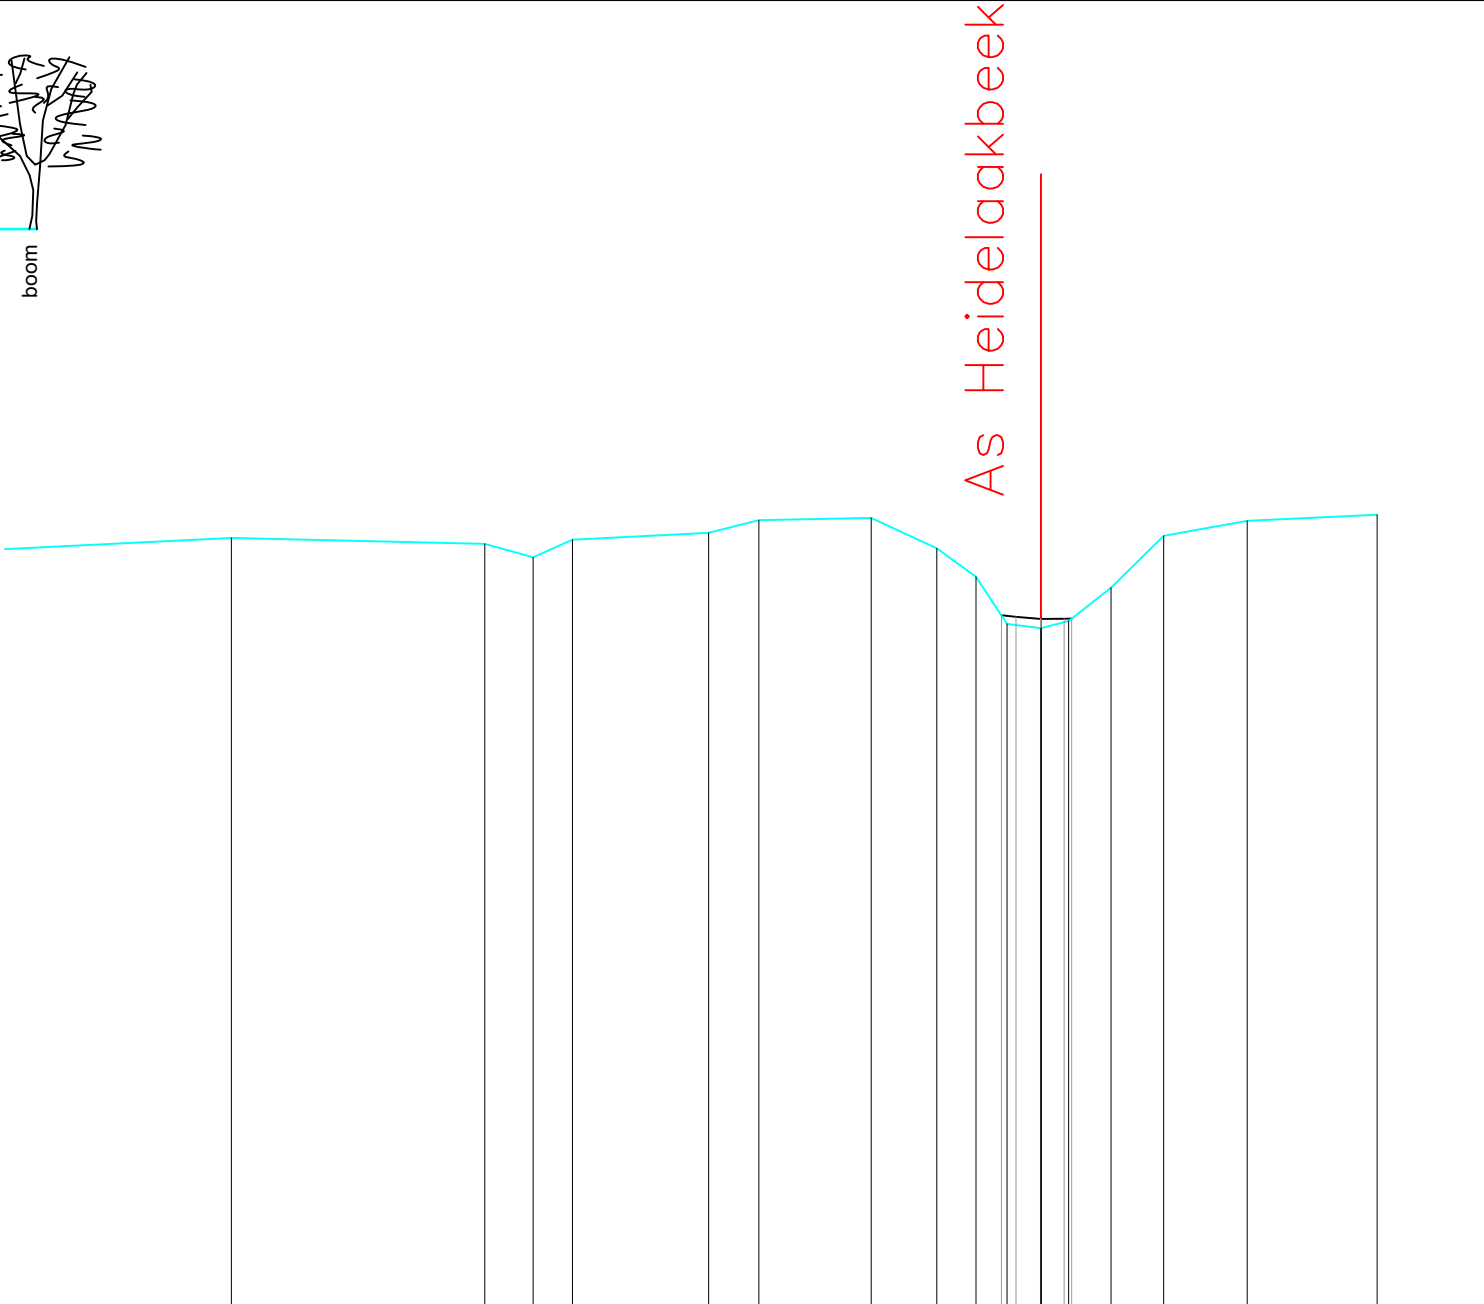


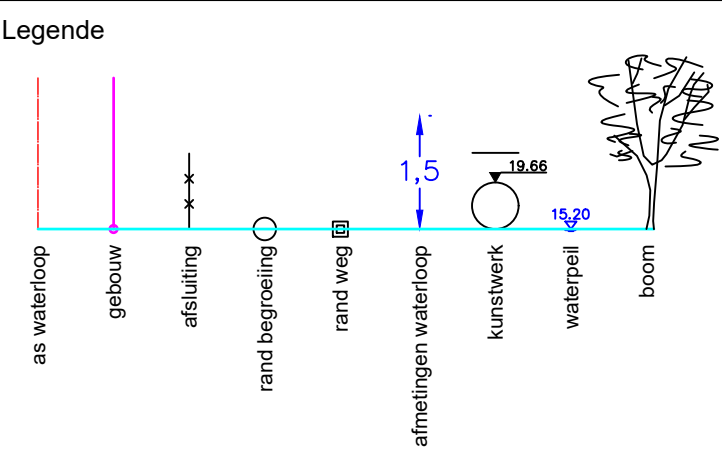

Peil vaste bodem	-18.19	-18.11	-17.93	-18.17	-18.26	-18.42	-18.45	-18.05	-17.68	-17.05	-17.00	-17.09	-17.53	-18.22	-18.42	-18.50
Slibpeil								17.17	17.15	17.12	17.12	17.12				
Tussenafstand	3.74	3.35	0.64	0.52	1.80	0.66	1.48	0.87	0.52	0.41	0.45	0.36	0.56	0.70	1.11	1.72
Afstand tot as	-10.18	7.04	-6.45	-5.96	-4.27	-3.65	-2.25	-1.38	-0.86	-0.45	-0.00	-0.37	-0.93	-1.62	-2.73	-4.45