
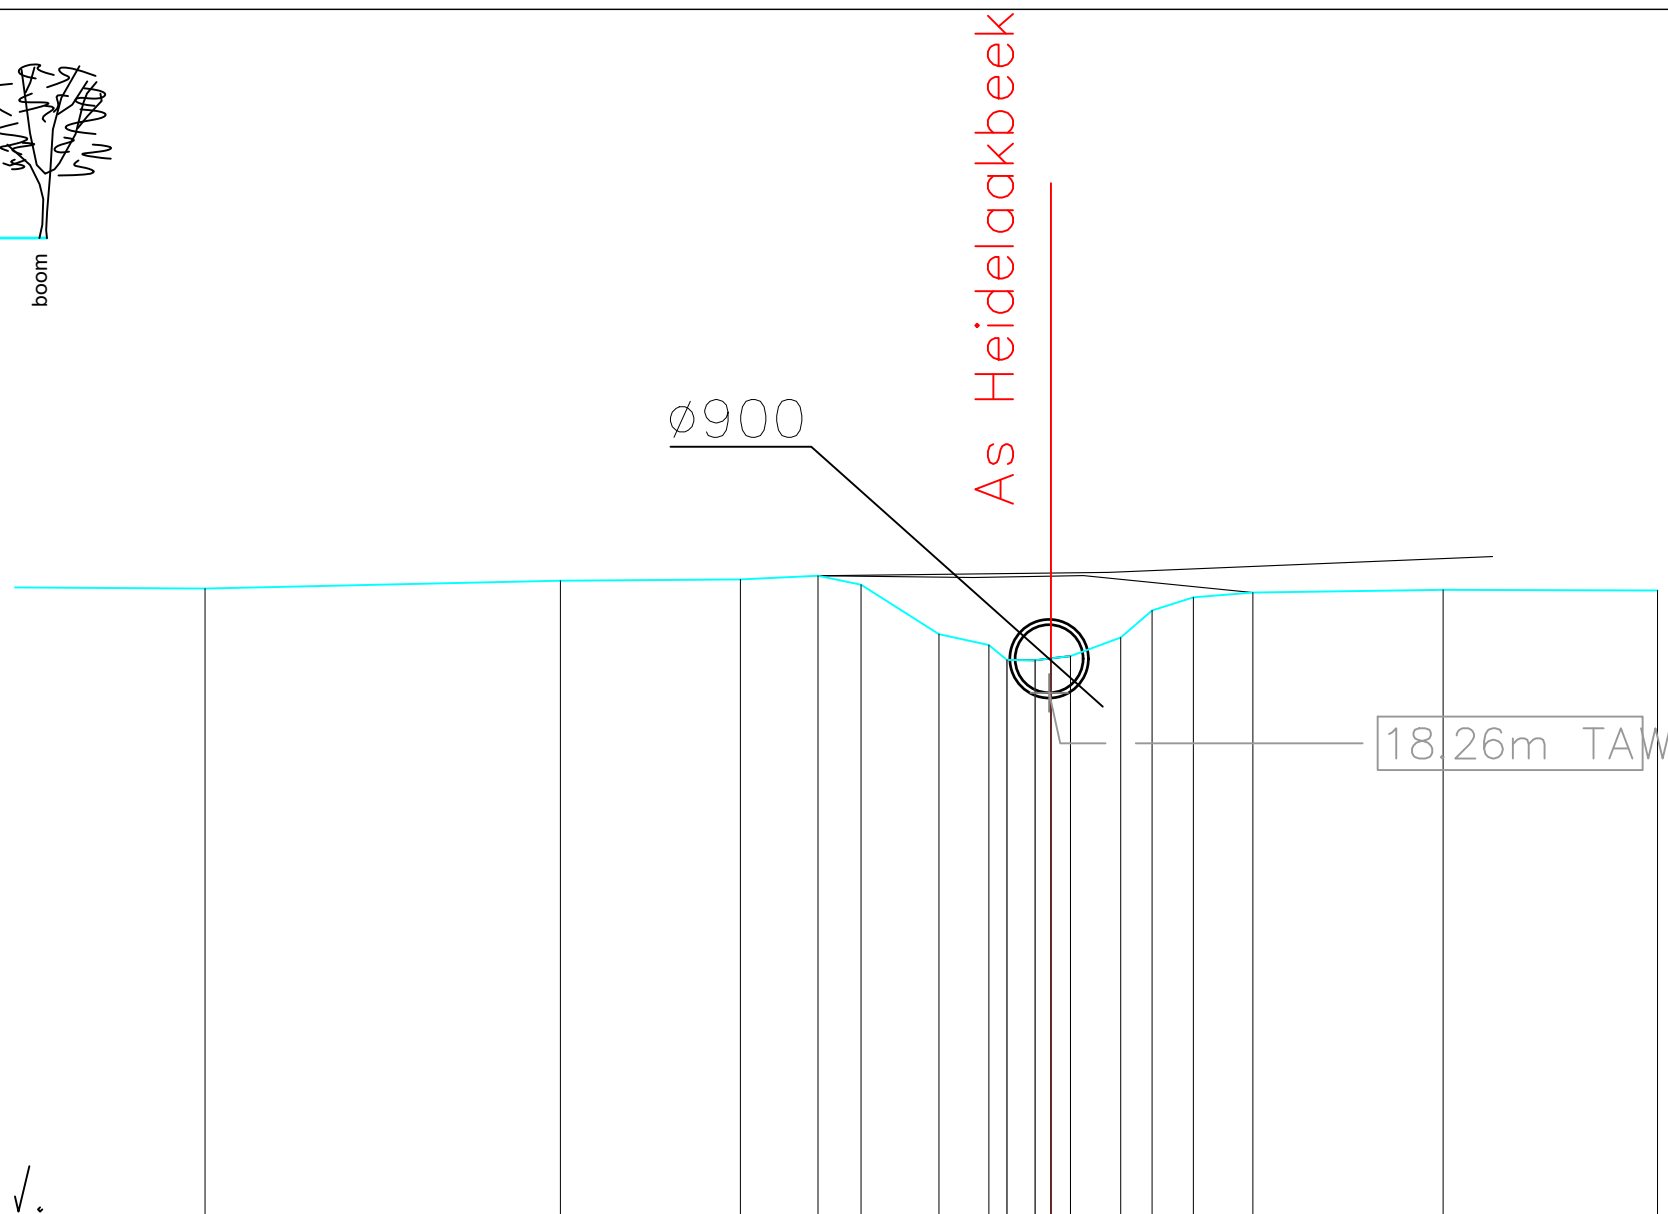


Legende

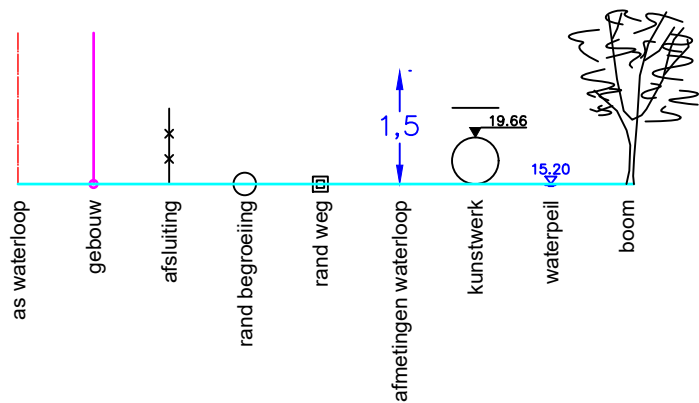

Peil vaste bodem	19.64	19.74	19.76	19.81	19.69	19.04	18.89	18.70	18.69	18.72	18.75	18.99	19.35	19.52	19.59	19.62	19.61
Slibpeil								18.70	18.69	18.72	18.75						
Tussenafstand	3.81	4.70	2.38	1.03	0.57	1.03	0.66	0.24	0.37	0.66	0.42	0.54	0.79	2.52	2.84		
Afstand tot as	11.19	5.95	3.81	2.89	2.37	1.45	0.58	0.00	0.00	0.92	1.34	1.88	2.67	5.19	8.03		