
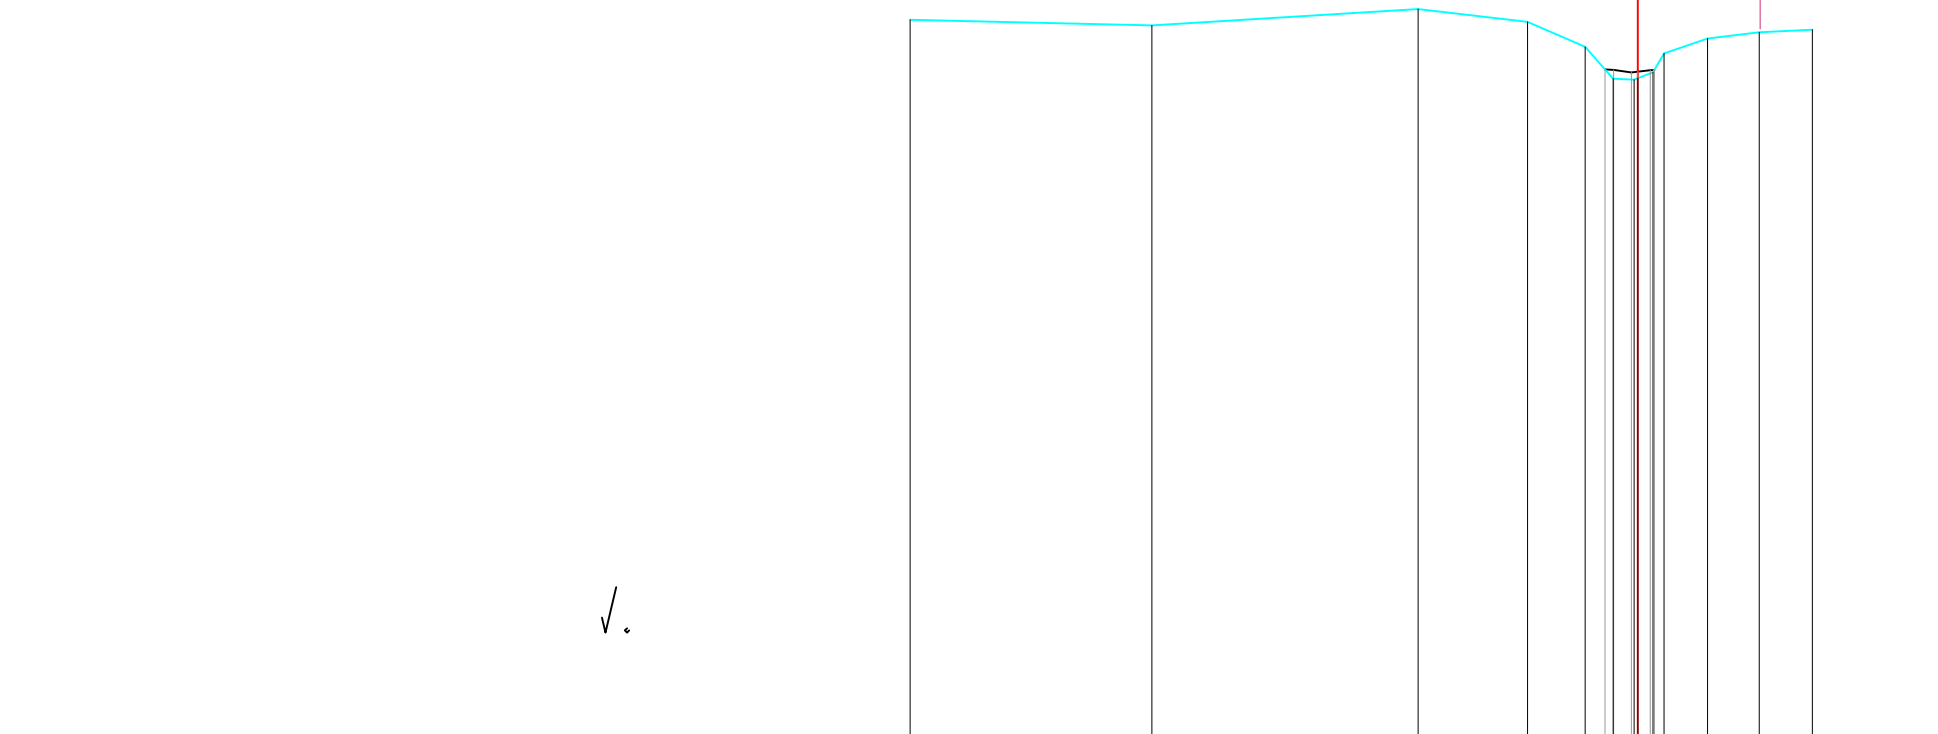


Legende

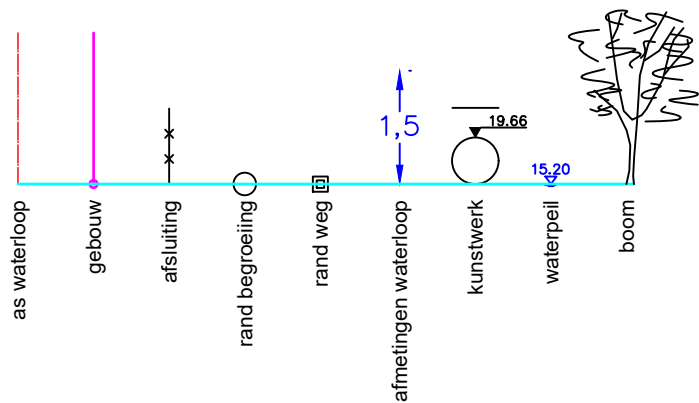

Peil vaste bodem	19.50	19.43	19.64	19.48	19.15	18.72	18.73	18.81	19.26	19.34	19.37
Slibpeil			18.85	18.84	18.82	18.84					
Tussenafstand	3.20	3.52	1.45	0.76	0.37	0.58	0.68	0.70			
Afstand tot as	9.63	6.43	2.91	1.46	0.70	0.33	0.00	-0.35	-0.92	-1.61	-2.31