


Legende

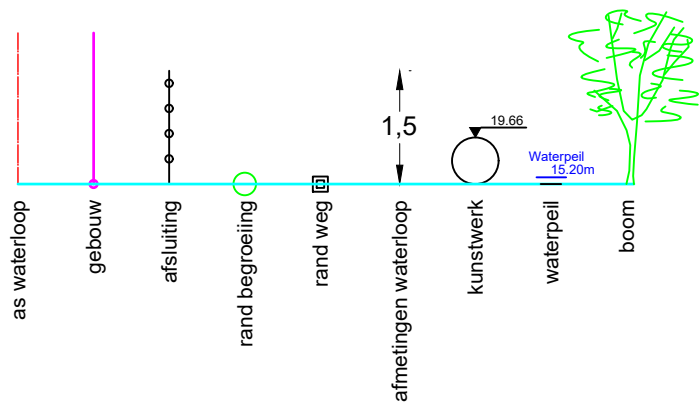

Dwarsprofiel 30
Vergelijkingsvlak 6.00 m T.A.W.
Afstand op as 439.64m

Peil vaste bodem	-16.22	-16.28	-16.26	-16.27	-16.27	-16.29	-16.31	-16.22	-16.28	-15.73	-15.44	-14.85	-15.45	-16.17	-16.26	-16.31	-16.36	-16.36	-16.48	-16.49	-16.63	-16.51	-16.54	-16.54
Slibpeil												14.85	14.85	14.85	14.85									
Tussenafstand		4.47	2.42	2.19	0.69	0.47	0.93	1.34	0.27	0.25	0.54	0.76	0.61	0.32	0.46	0.19	1.37	0.28	1.51	1.62	1.15	1.37	3.14	1.41
Afstand tot as	-14.34	-9.87	-7.45	-5.26	-4.57	-4.10	-3.17	-1.83	-1.55	-1.31	-0.76	-0.00	-0.61	-0.92	-1.39	-1.57	-2.95	-3.23	-4.74	-6.36	-7.50	-8.87	-12.01	-13.42

Gemeente Aarschot
B2130 HEILAAK

VHAG: 6629
Locatie atlaspunt (LB72): X-coördinaat: 183710.42 Y-coördinaat: 187551.56

DWARSPROFIELPLAN
Atlaspunt-30
Datum opmeting: 31/07/2024
Schaal: 1/100

